



PRIVATE // PUBLIC ACCESS

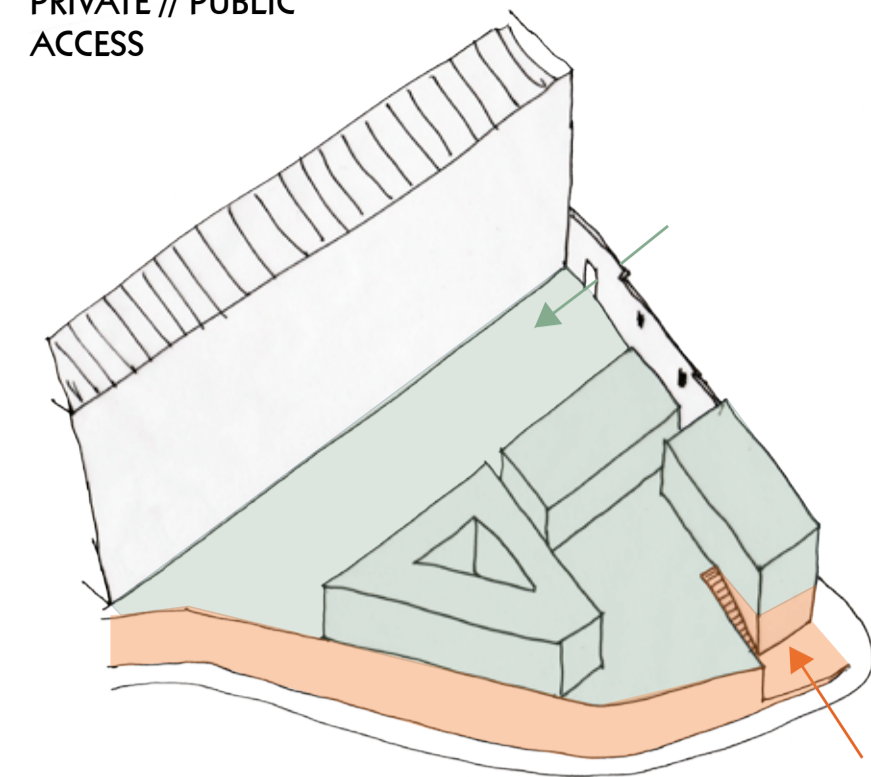


RESIDENTIAL
PUBLIC

CIRCULATION

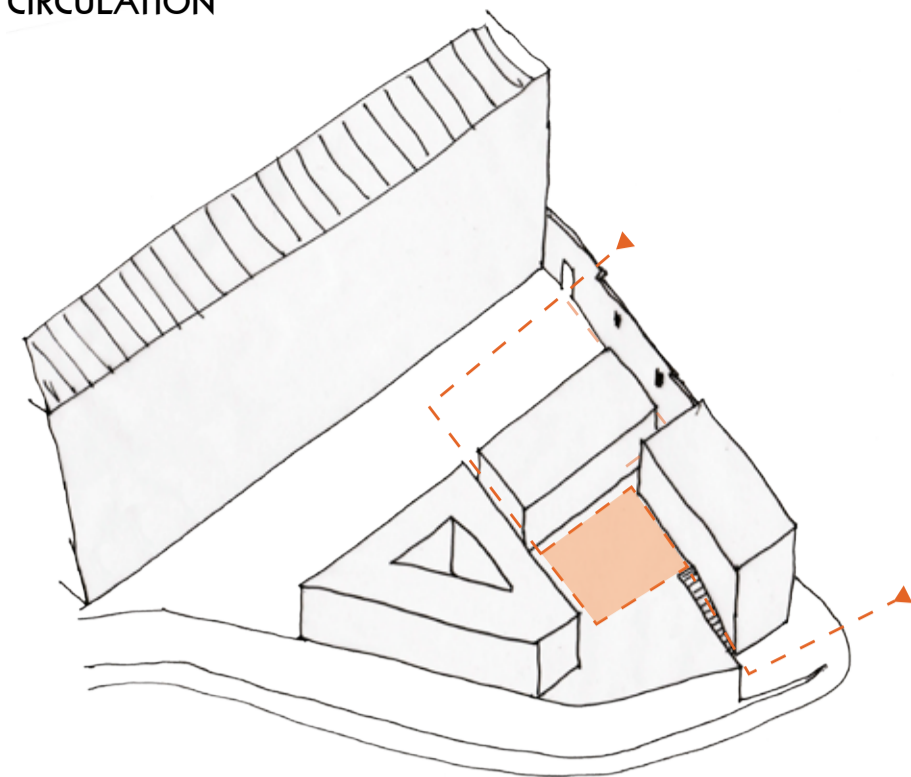


FUNCTIONS

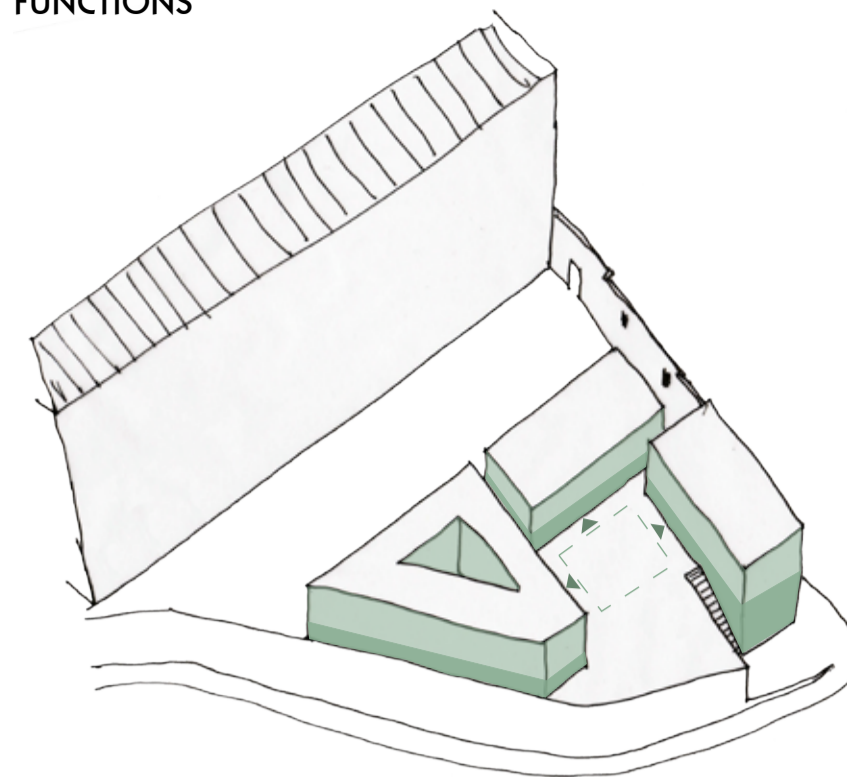

RESIDENTIAL: ROOMS
RESIDENTIAL: COMMON AREAS

RELATION TO CONTEXT

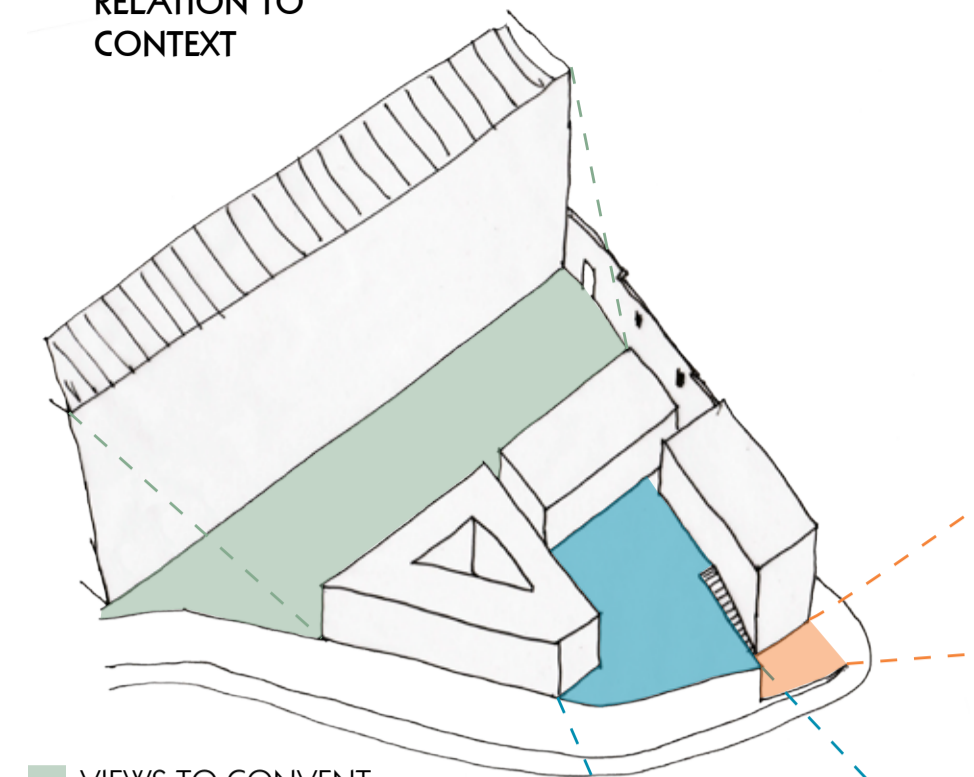

VIEWS TO CONVENT
VIEWS TO PANTEAO NACIONAL
VIEWS TO MARKET SQUARE




THE DESIGN IS ORGANISED IN RESPONSE TO TWO MAIN THEMES: THE CONTEXT AND THE PROGRAM.

THE PROGRAM IS DIVIDED INTO A RESIDENTIAL AREA (STUDENT RESIDENCE) AND A PUBLIC AREA (MULTI-PURPOSE BLACK BOX). THE TWO AREAS ARE DELINEATED BY THE STEEP TOPOGRAPHY OF THE SITE. THE RESIDENTIAL AREA, ADJACENT TO THE CONVENT AND AT THE SAME TOPOGRAPHIC LEVEL, IS ACCESSED THROUGH A COURTYARD BOUND BY THE EXISTING HISTORICAL WALL. THE PUBLIC AREA, LOCATED 4.8M LOWER, IS ACCESSED FROM AN OPEN SQUARE FACING THE MARKET OF SANTA CLARA.


THE RESIDENTIAL AREA IS COMPOSED OF THREE BLOCKS AROUND A CENTRAL COURTYARD FACING THE PANTEAO NACIONAL. EACH BLOCK CONTAINS COMMON AREAS ON THE GROUND FLOOR AND TWO LEVELS OF ROOMS. THE UPPER FLOORS ARE DELINEATED BY AMPLE LOGGIAS THAT CONNECT THE STUDENTS WITH THE OUTDOORS, PROVIDE CLIMATIC COMFORT AND ACT AS CASUAL SOCIAL SPACES. THE FACADE OF THE LOGGIA ACTS AS A MEDIATOR BETWEEN THE HISTORICAL CONTEXT AND THE BUSY INTERIOR, ALLOWING A REGULAR FACADE INDEPENDENTLY OF THE BUILDING PROGRAM.



- SITE PLAN 1:500**
- 1 CONVENT OF SAO VICENTE DE FORA SITE
 - 2
 - 3 CAMPO DE SANTA CLARA
 - 4 PUBLIC MARKET
 - 5 PANTEAO NACIONAL

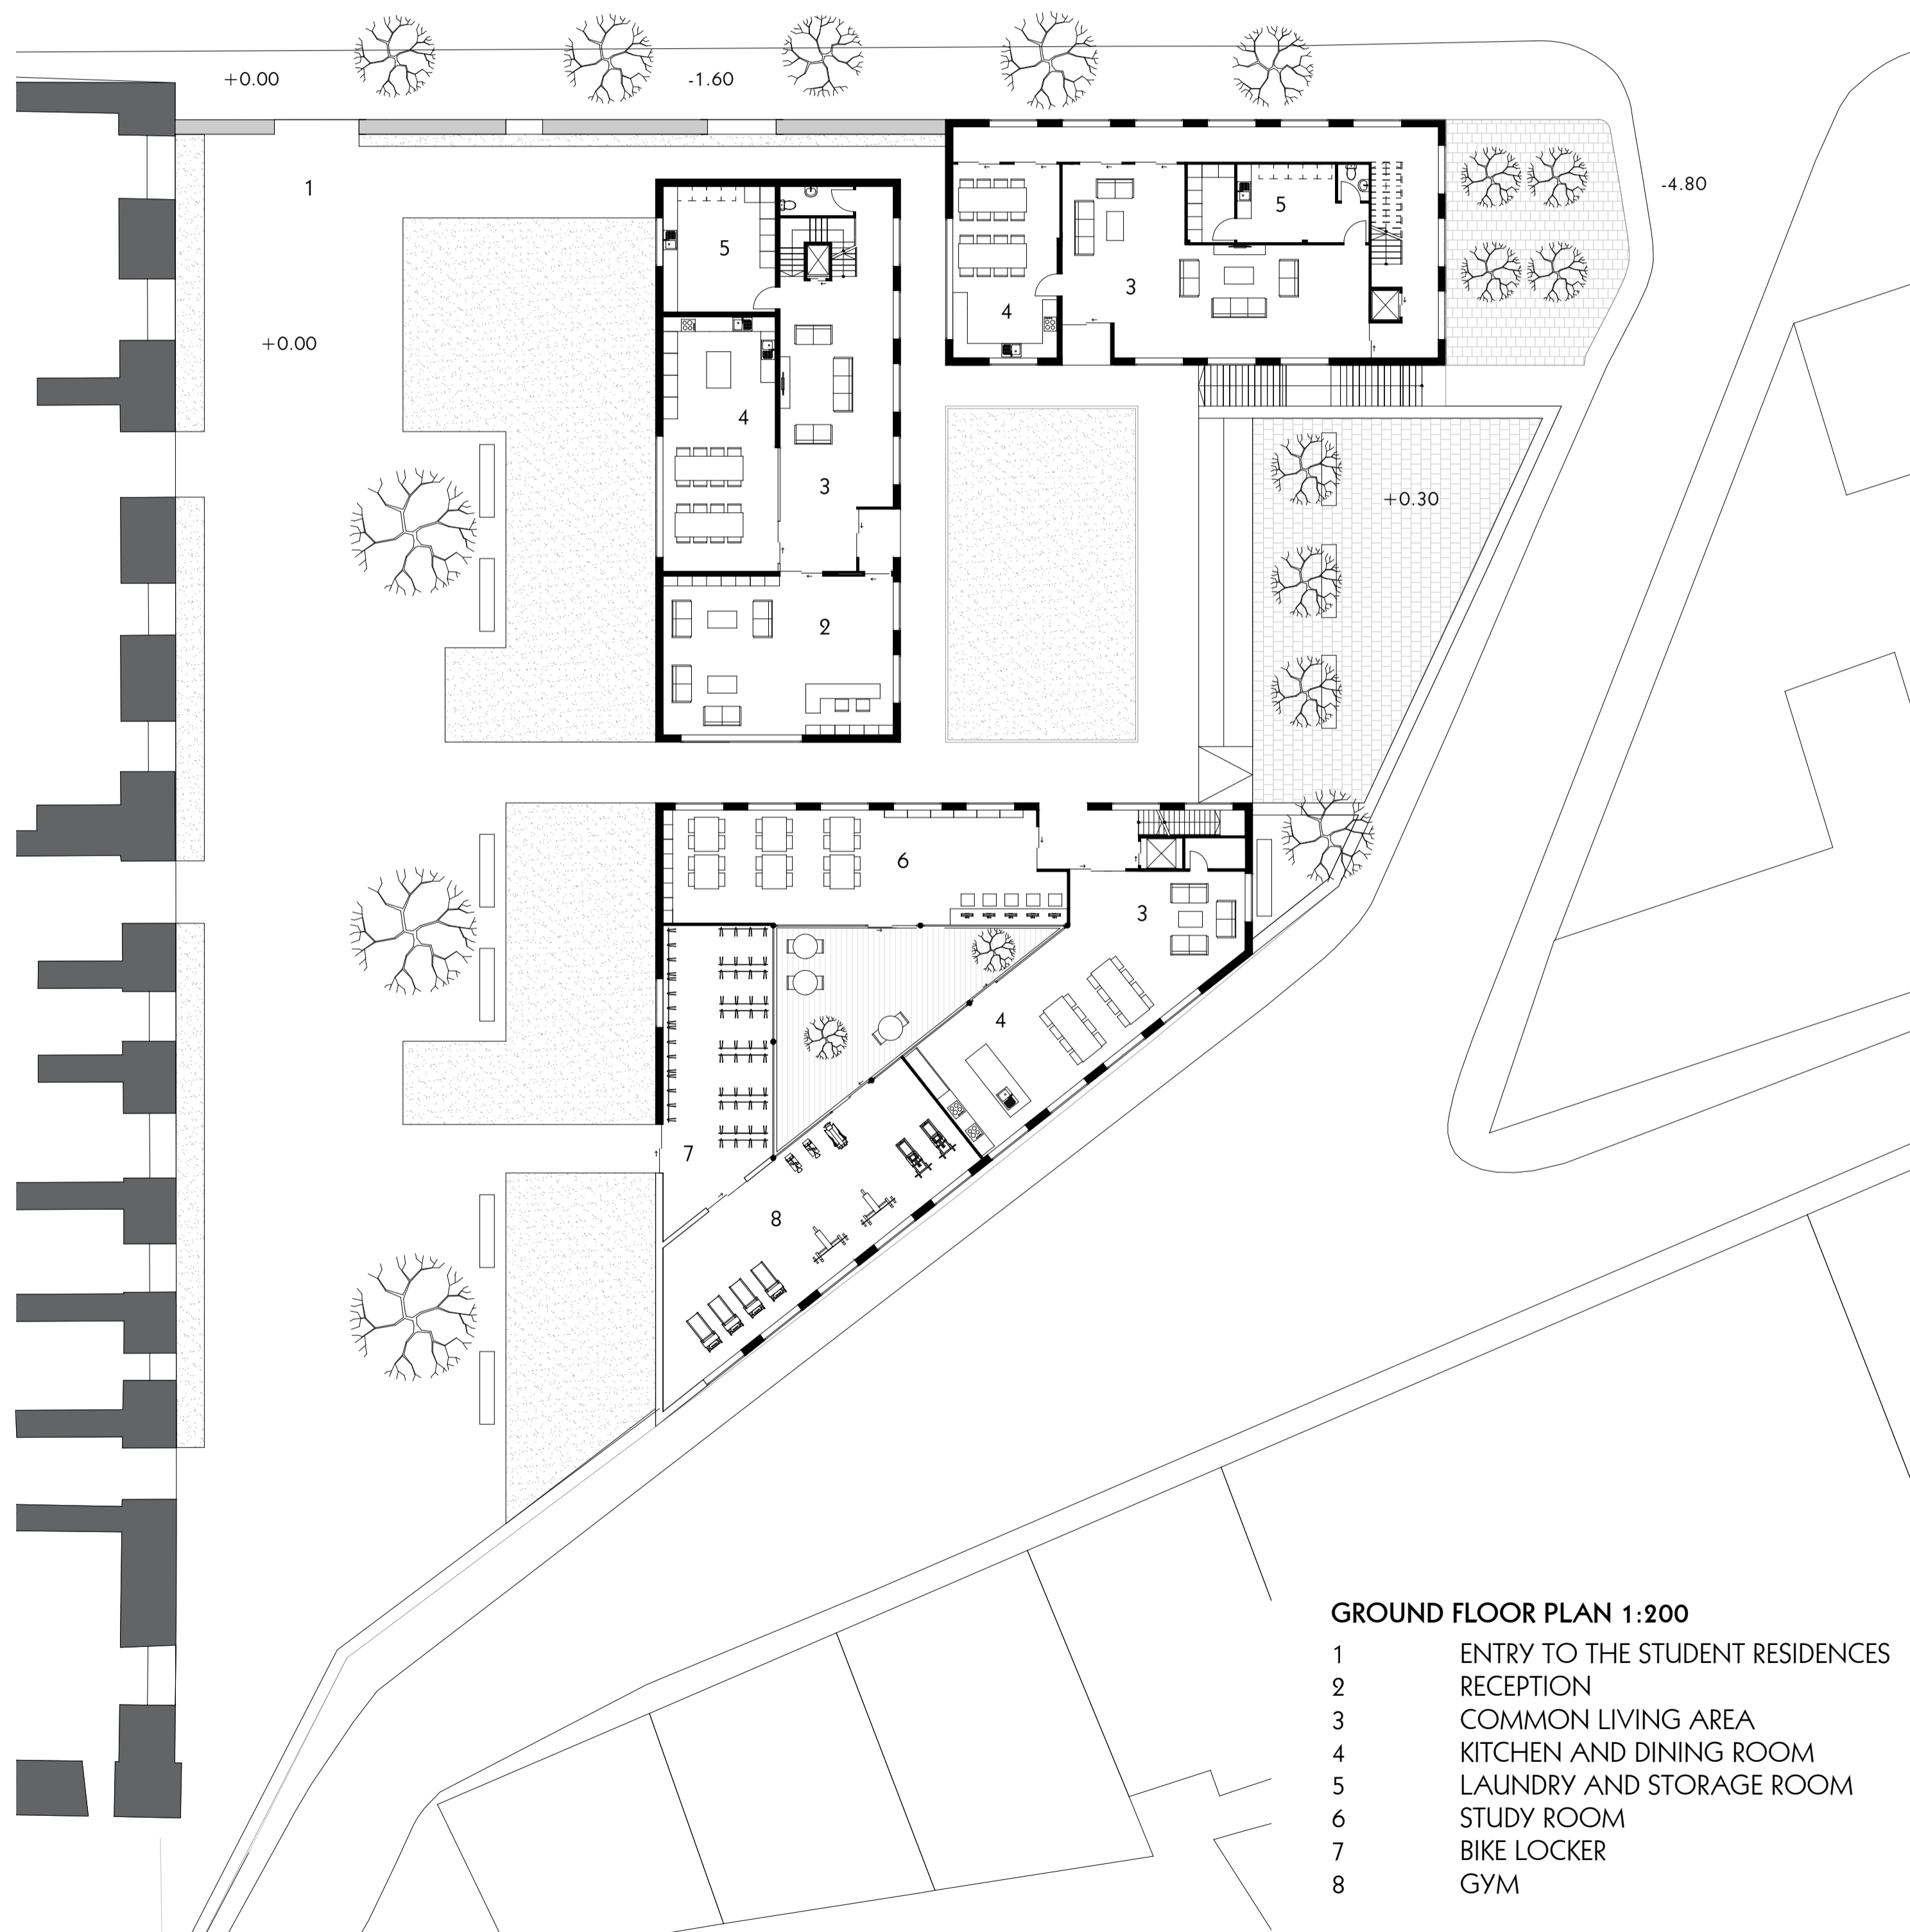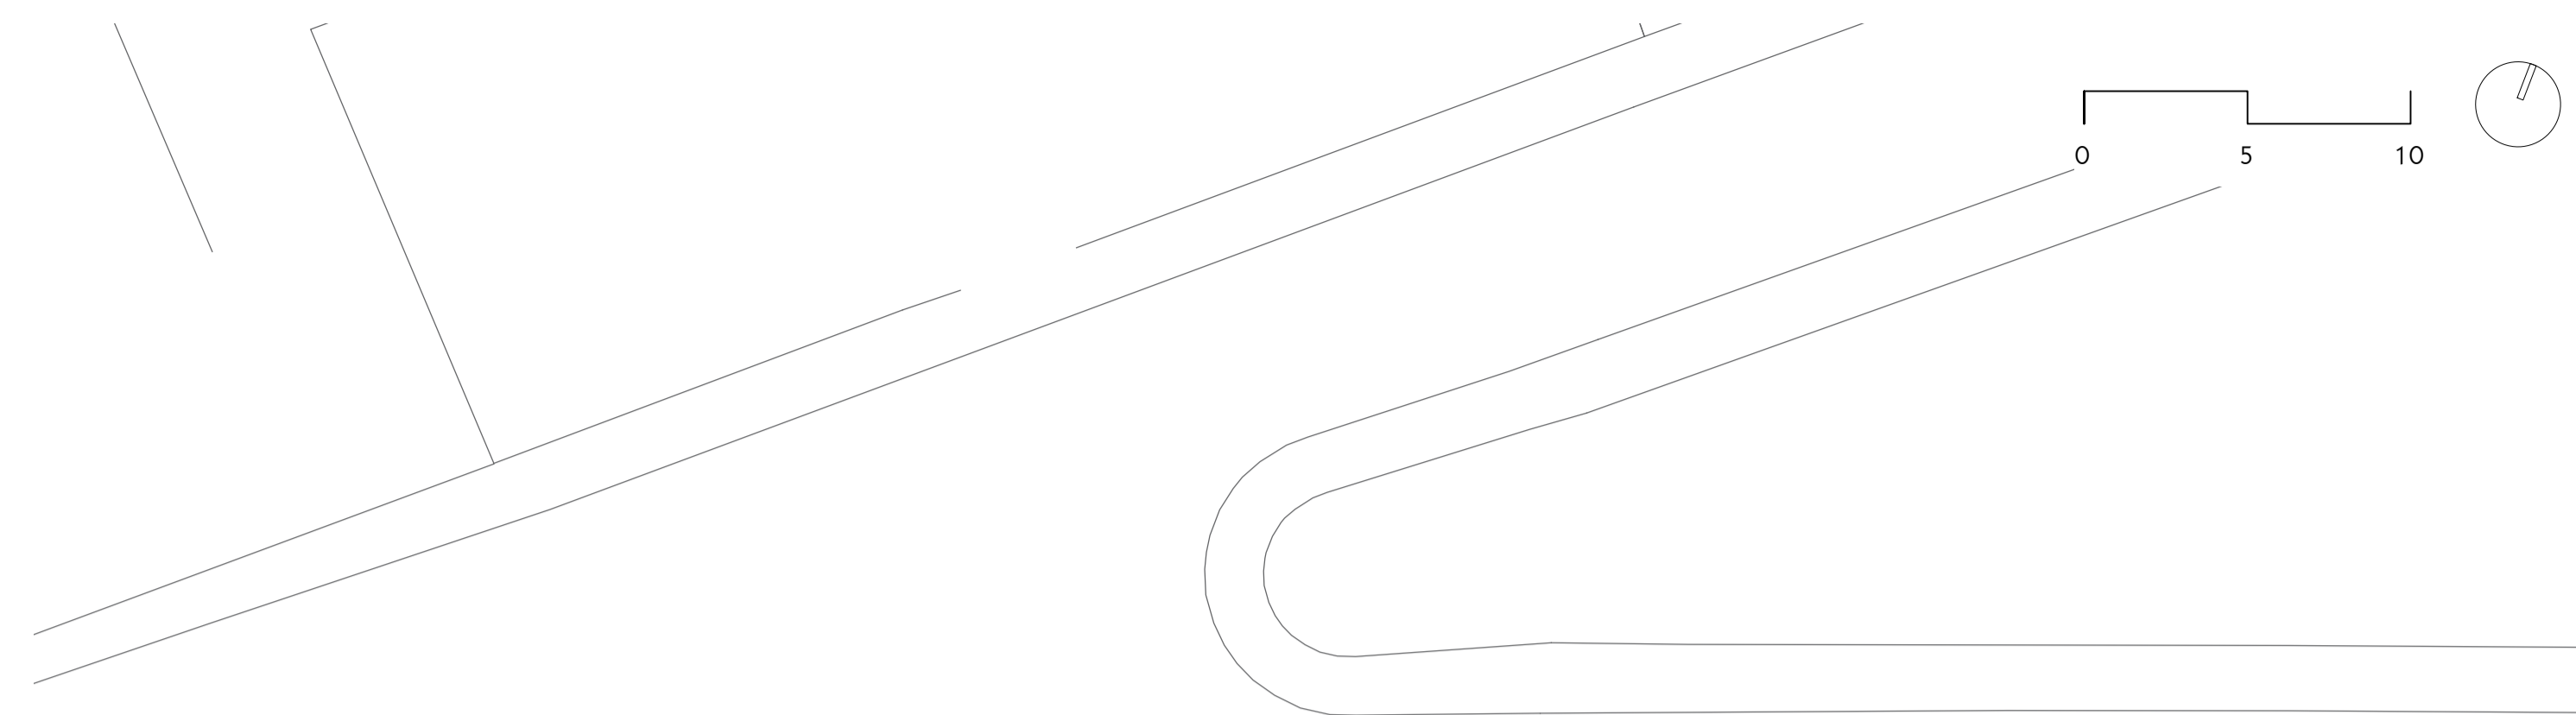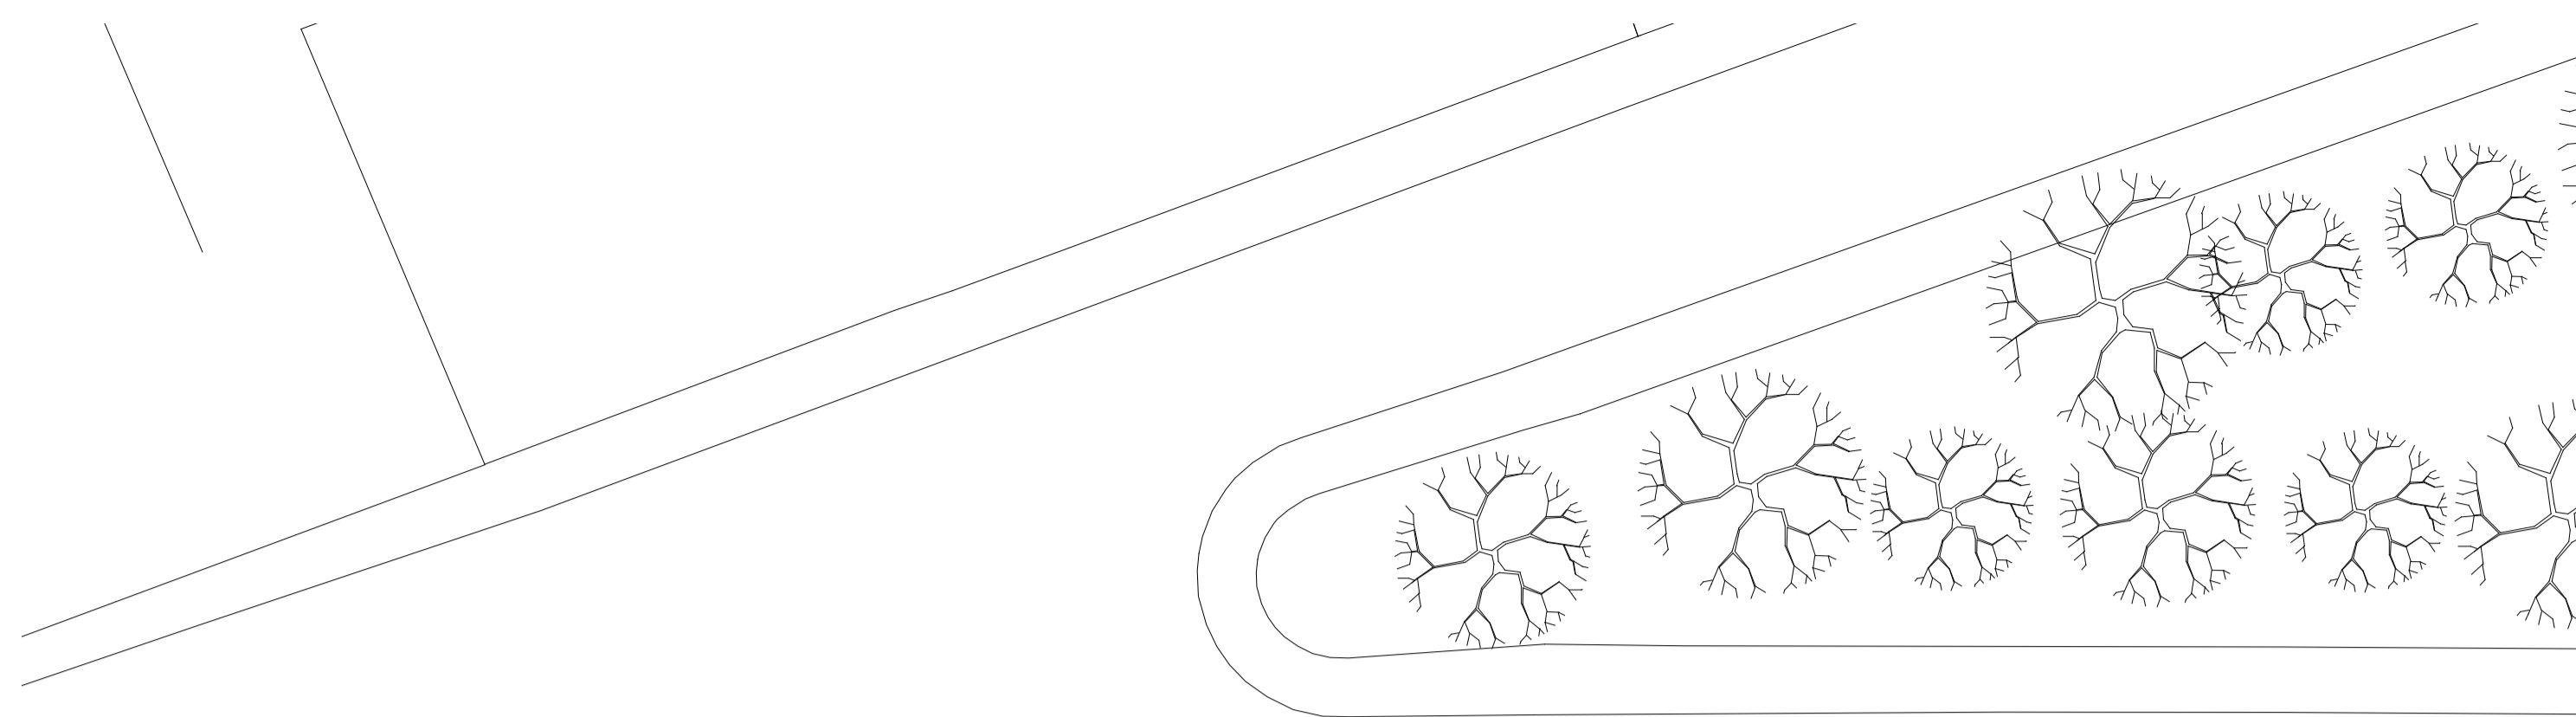


- GROUND FLOOR PLAN 1:200**
- 1 ENTRY TO THE STUDENT RESIDENCES
 - 2 RECEPTION
 - 3 COMMON LIVING AREA
 - 4 KITCHEN AND DINING ROOM
 - 5 LAUNDRY AND STORAGE ROOM
 - 6 STUDY ROOM
 - 7 BIKE LOCKER
 - 8 GYM

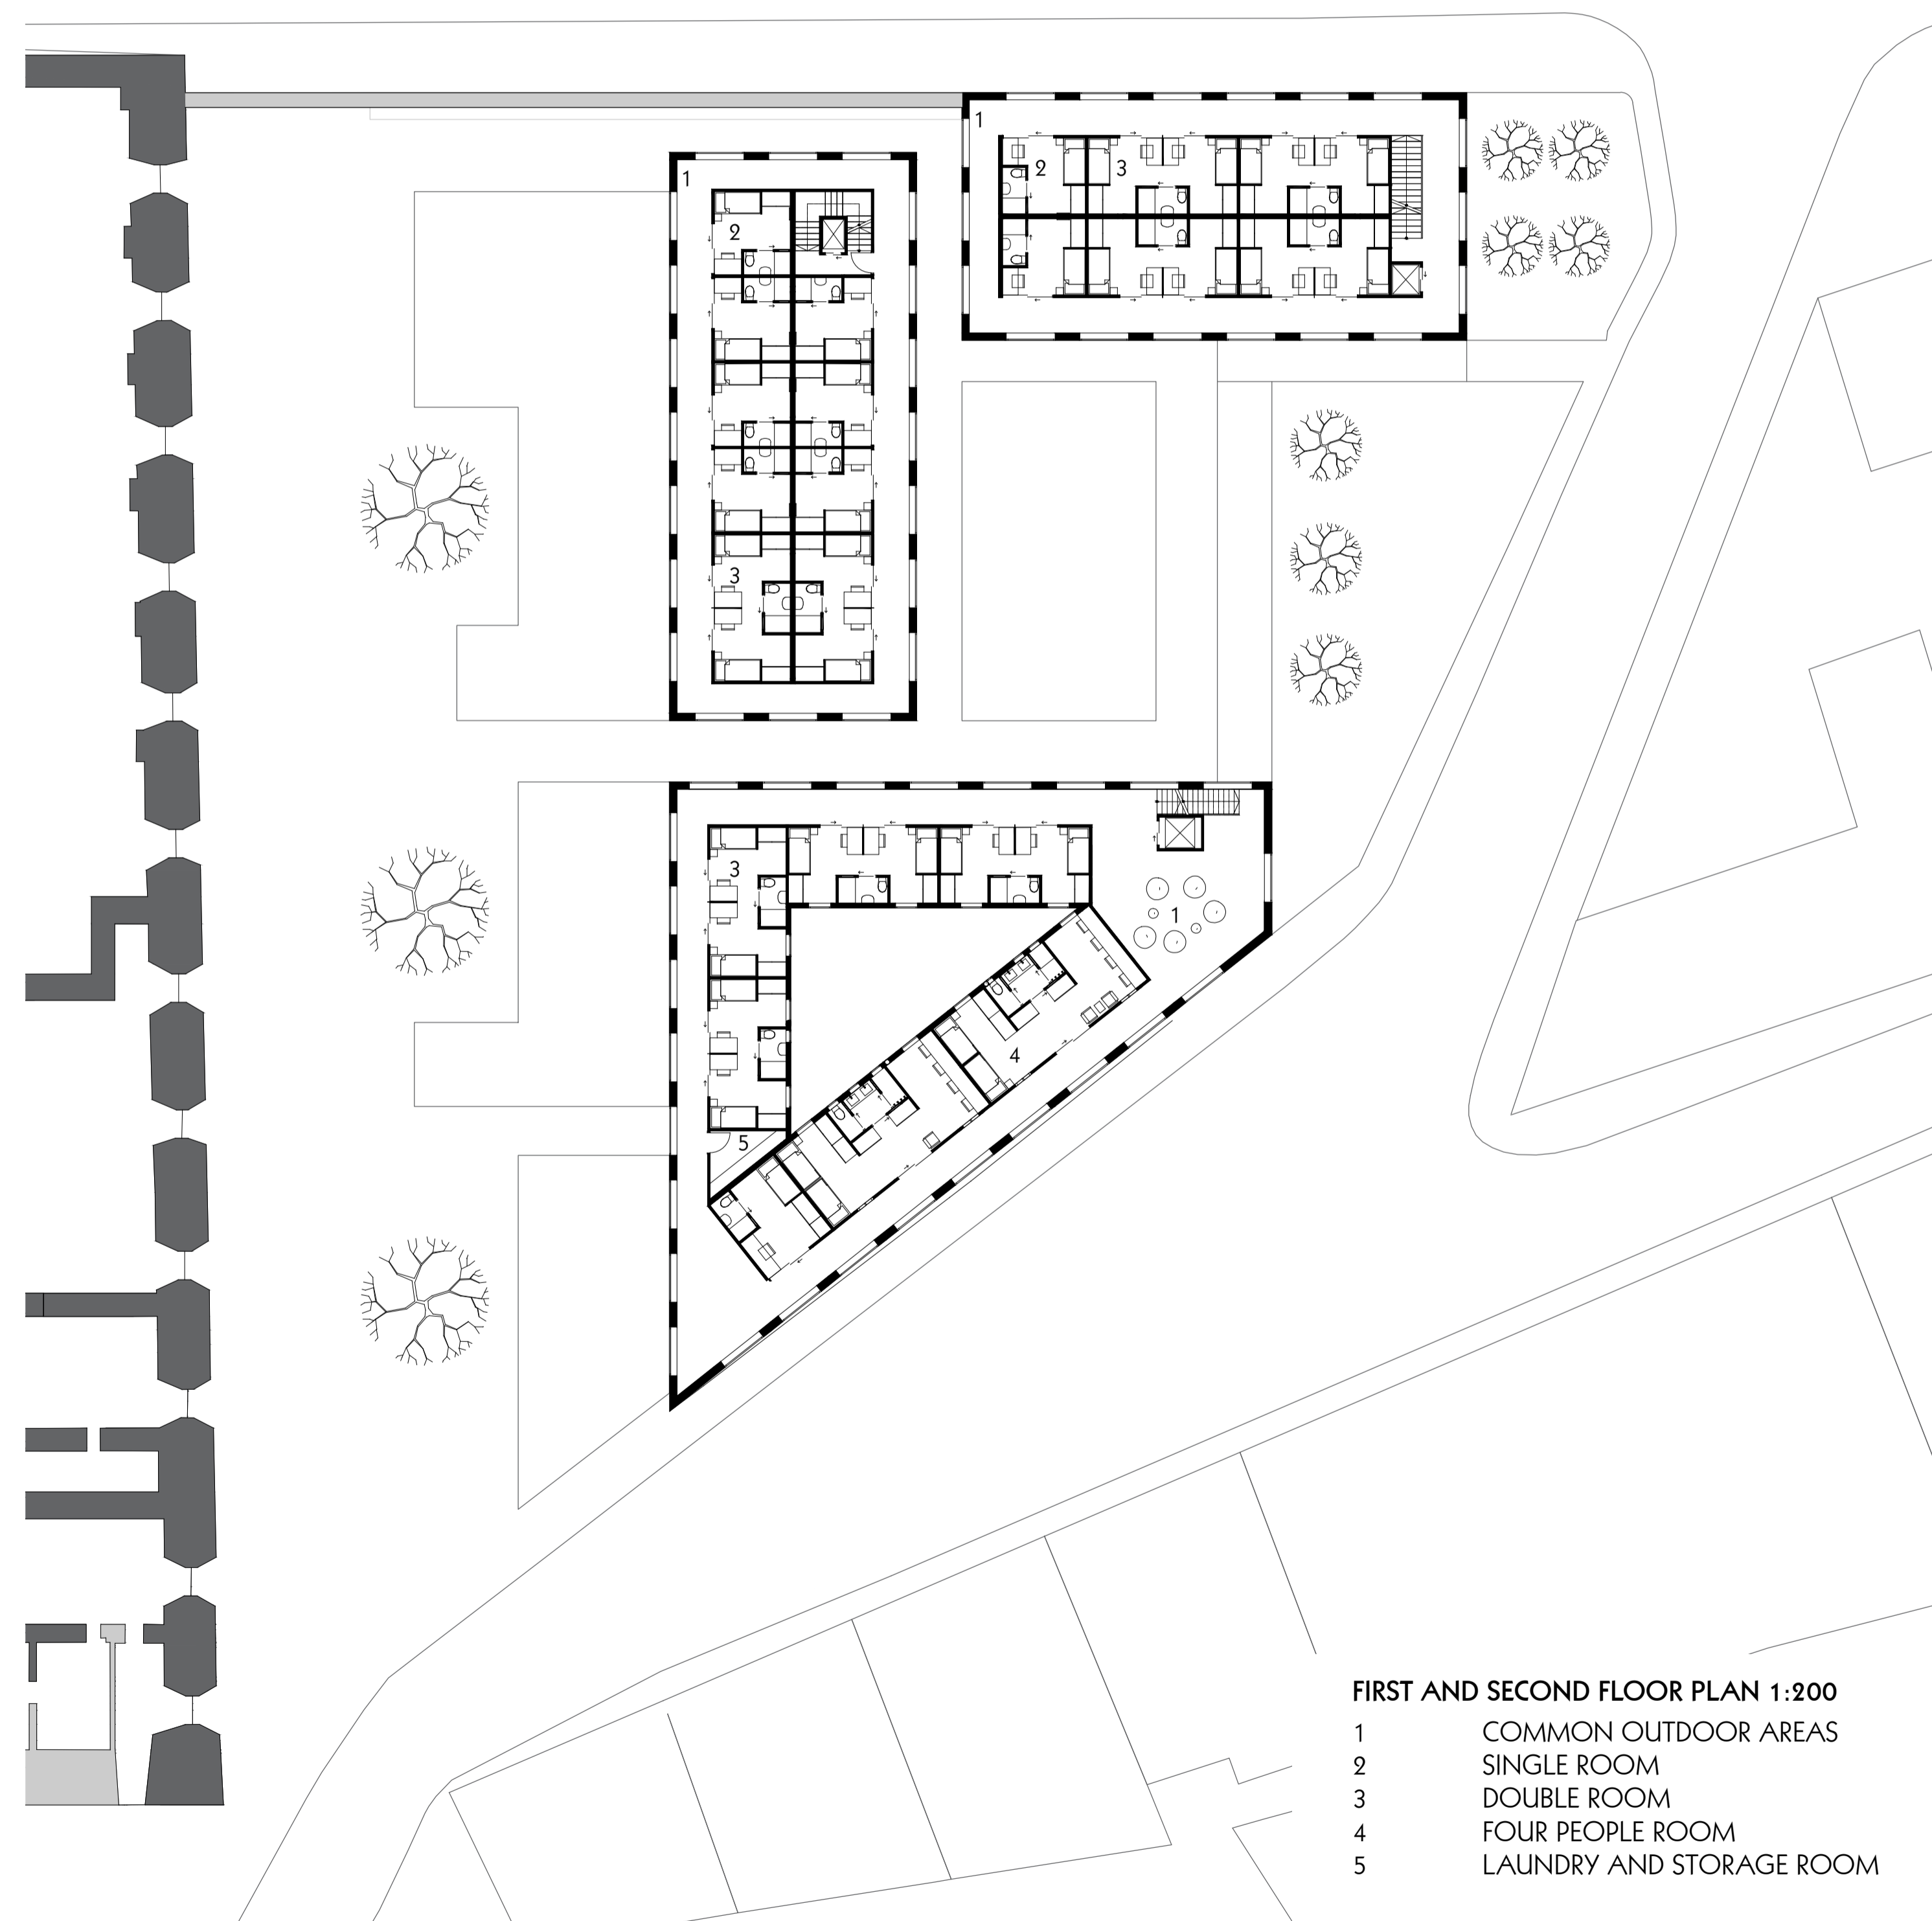


- FIRST AND SECOND FLOOR PLAN 1:200**
- 1 COMMON OUTDOOR AREAS
 - 2 SINGLE ROOM
 - 3 DOUBLE ROOM
 - 4 FOUR PEOPLE ROOM
 - 5 LAUNDRY AND STORAGE ROOM




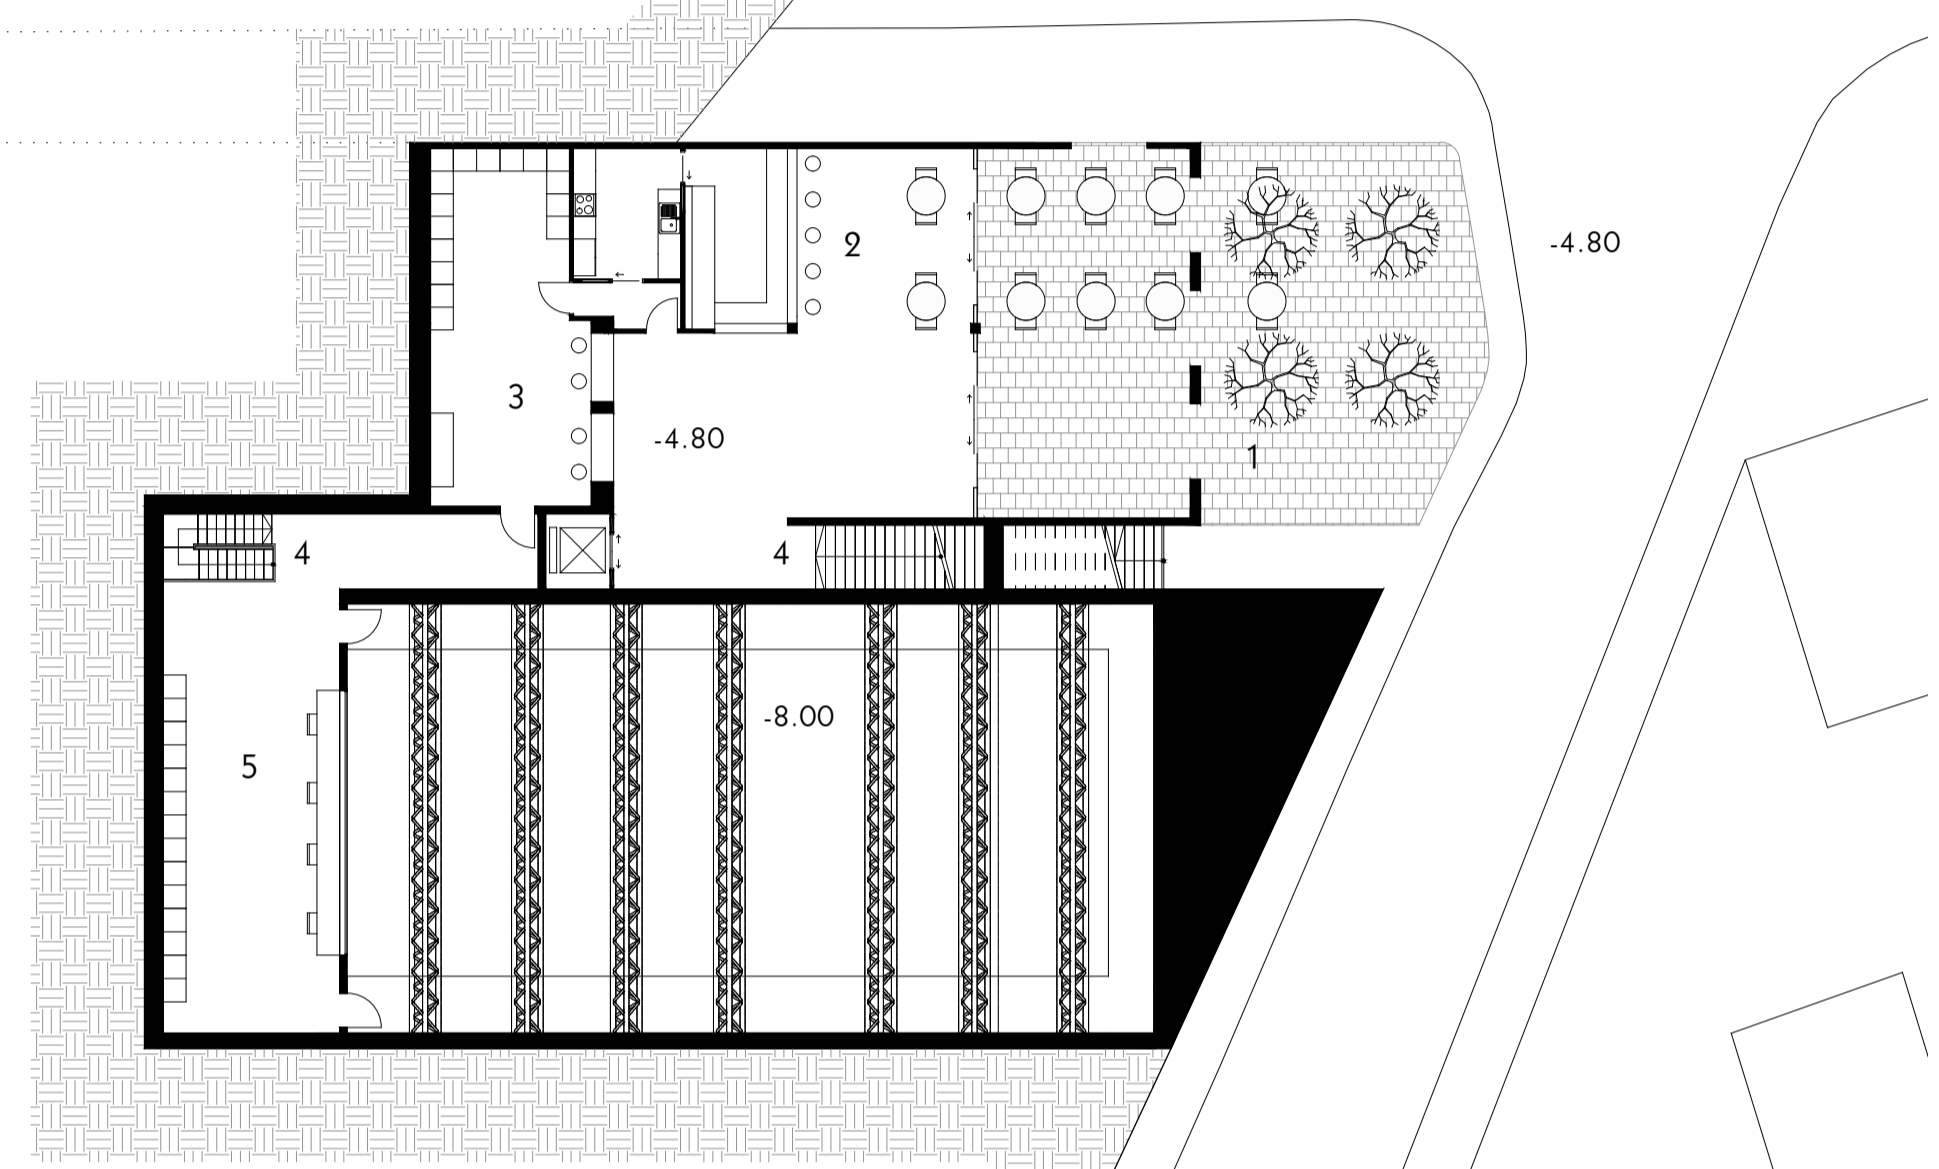


BASEMENT -1 PLAN 1:200
 1 ENTRY TO THE BLACK BOX
 2 BAR
 3 RECEPTION AND CLOAKROOM
 4 STAIRS TO BLACK BOX
 5 TECHNICAL ROOM

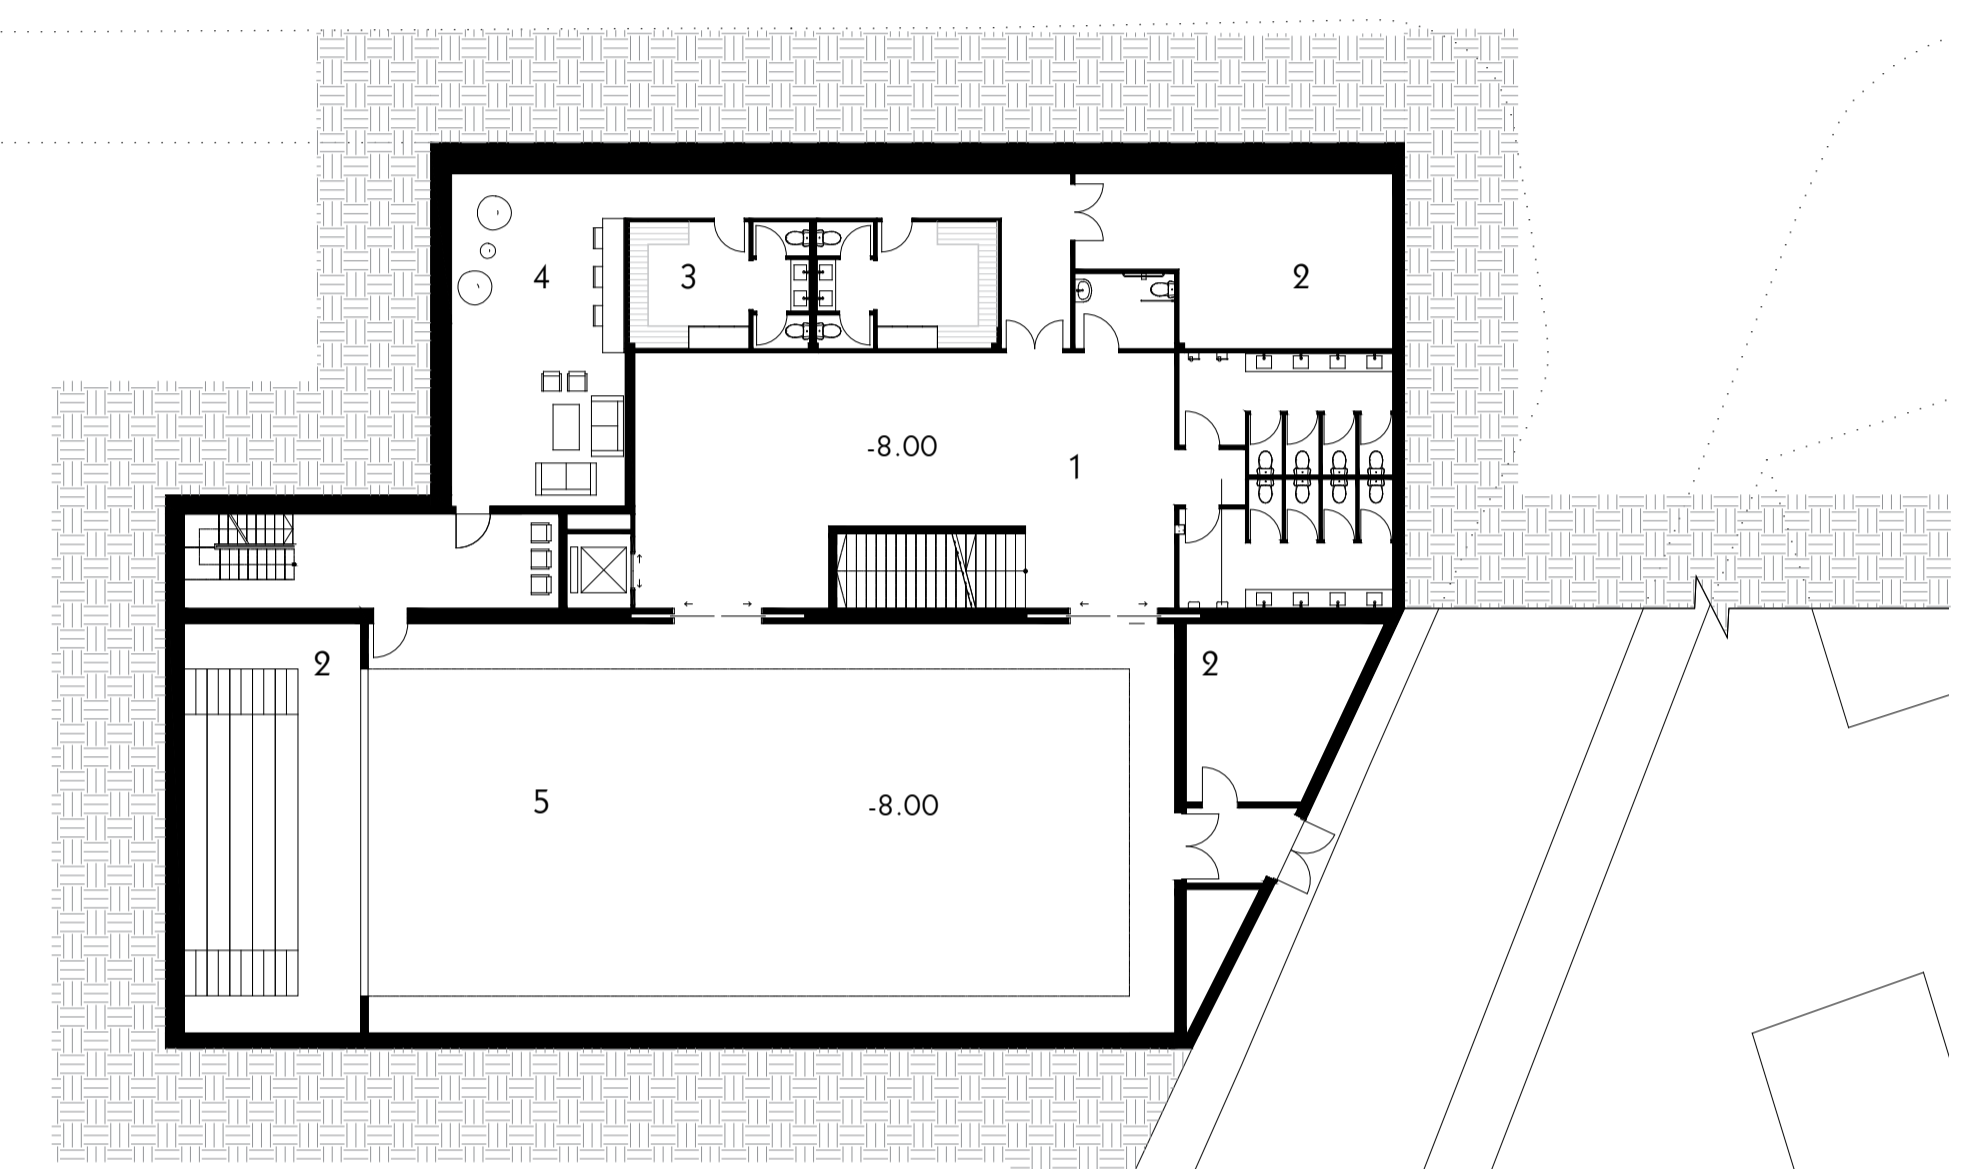

BASEMENT -2 PLAN 1:200
 1 LOBBY
 2 STORAGE AND TECHNICAL ROOMS
 3 CHANGING ROOMS
 4 BACK OF HOUSE - GREEN ROOM
 5 BLACK BOX

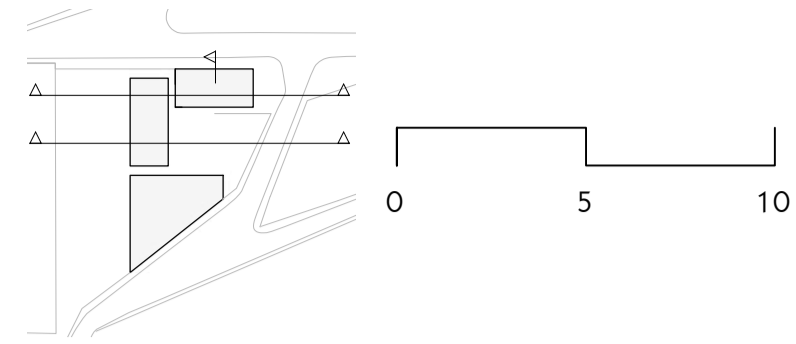

WEST-EAST SECTION THROUGH RESIDENTIAL MODULE 1:200

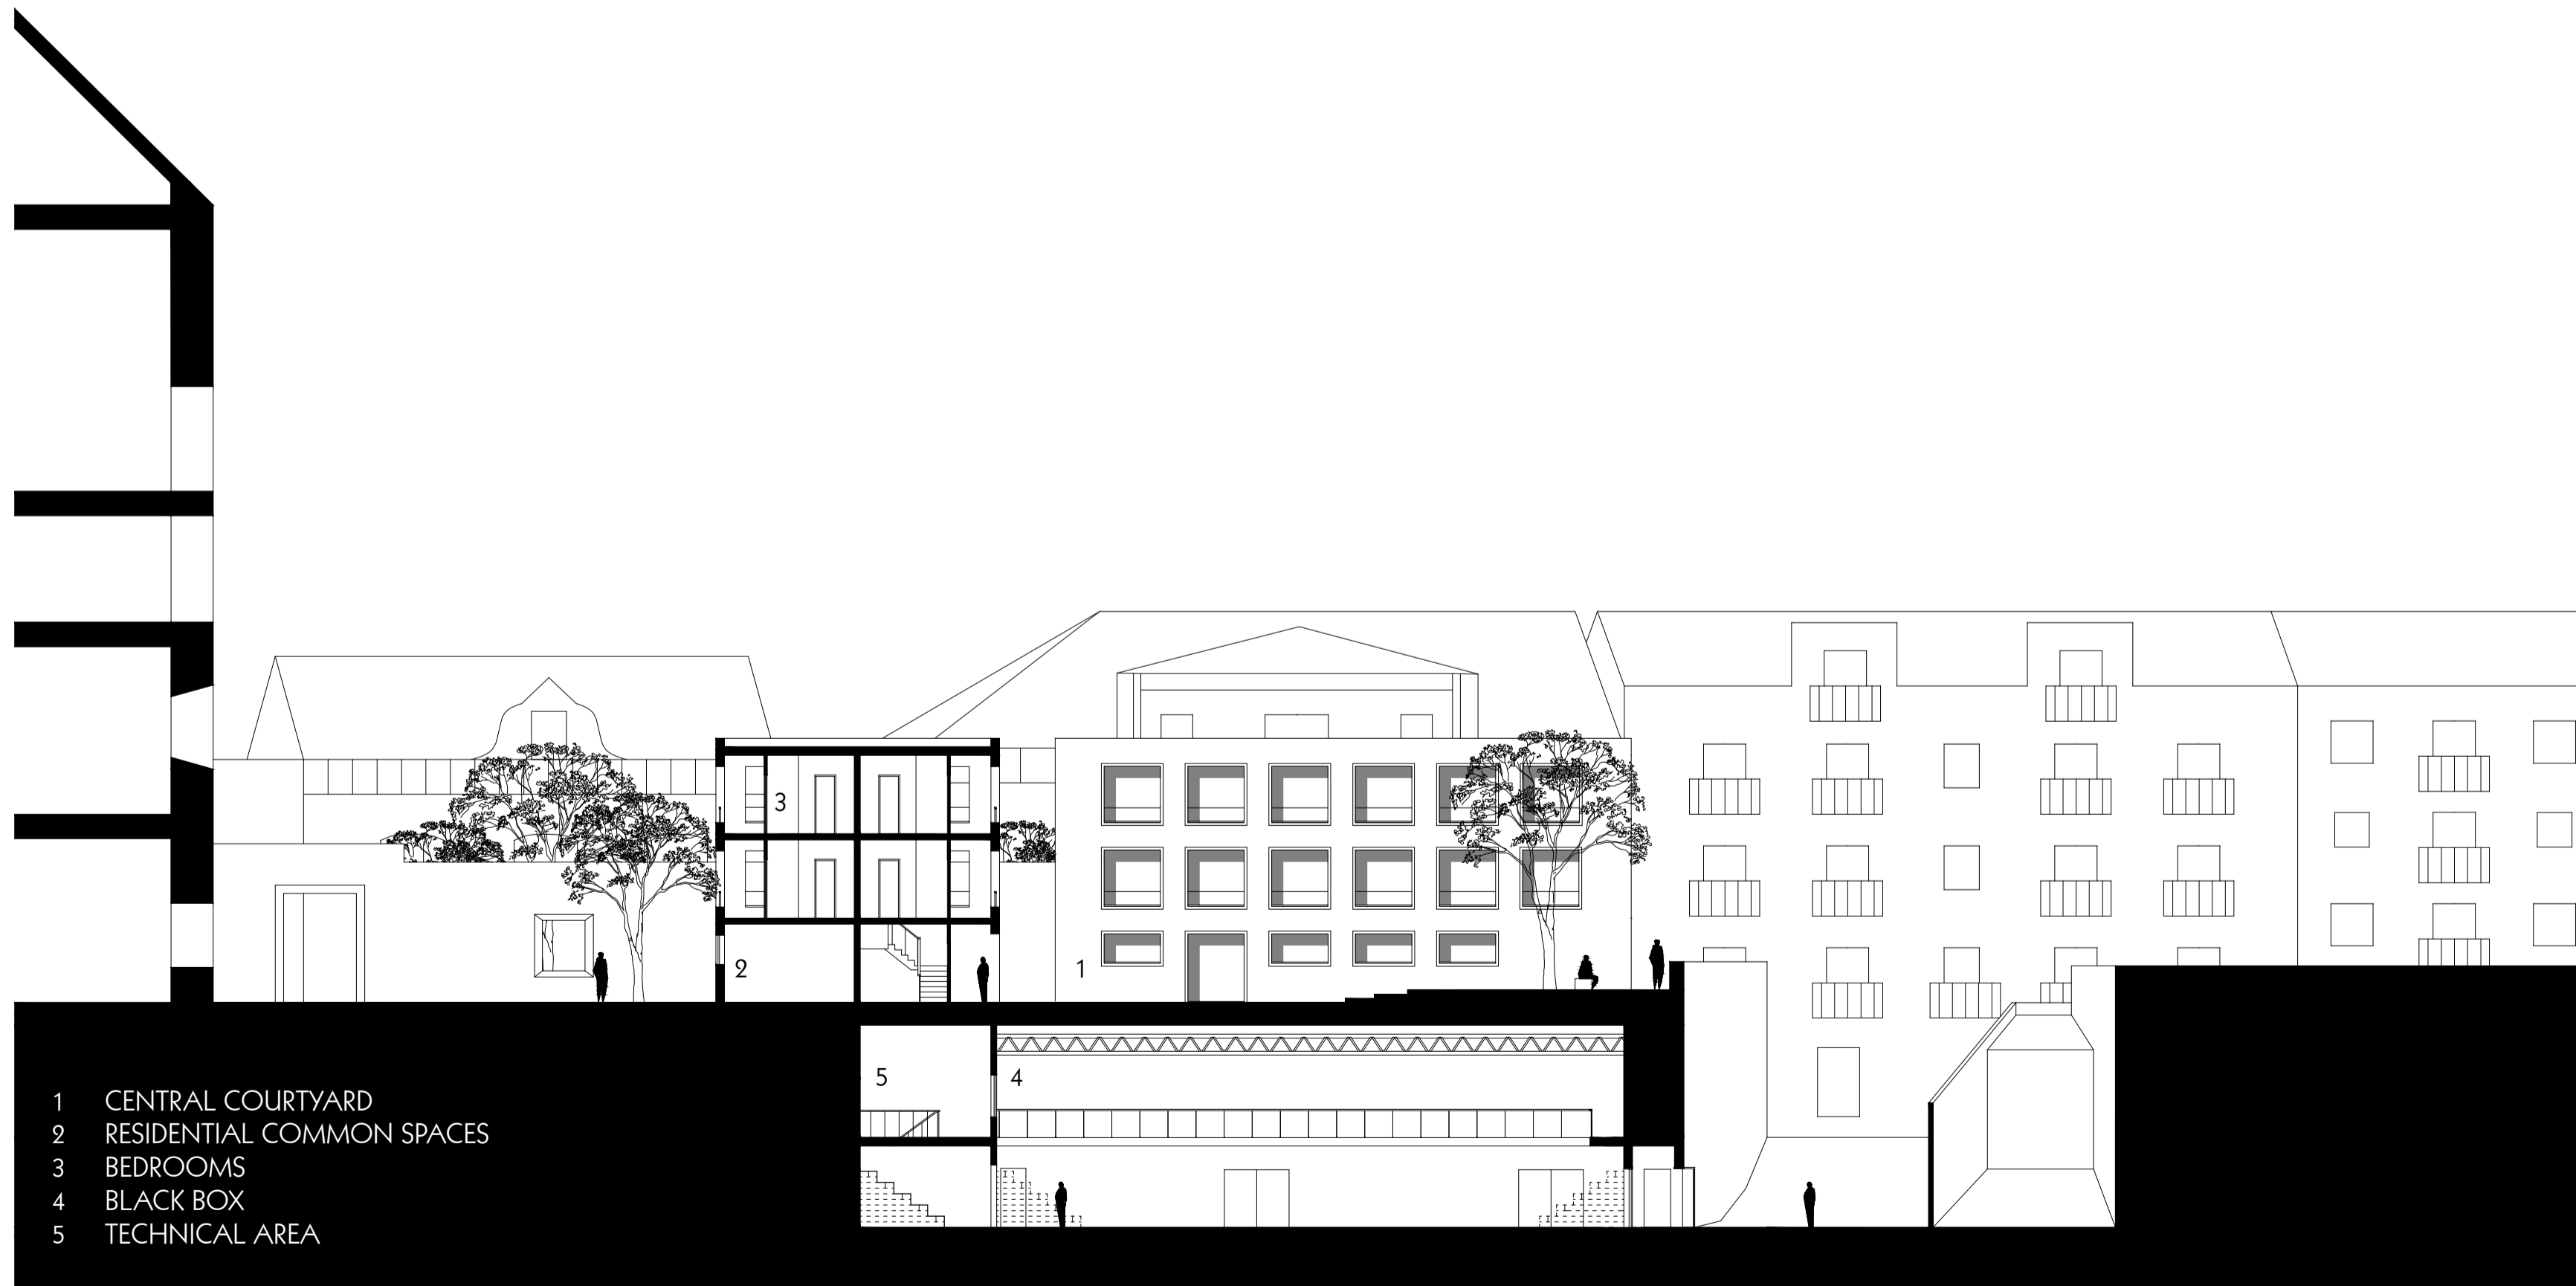


WEST-EAST SECTION THROUGH COURTYARD 1:200




DETAIL SECTION THROUGH DOUBLE-FACADE 1:20




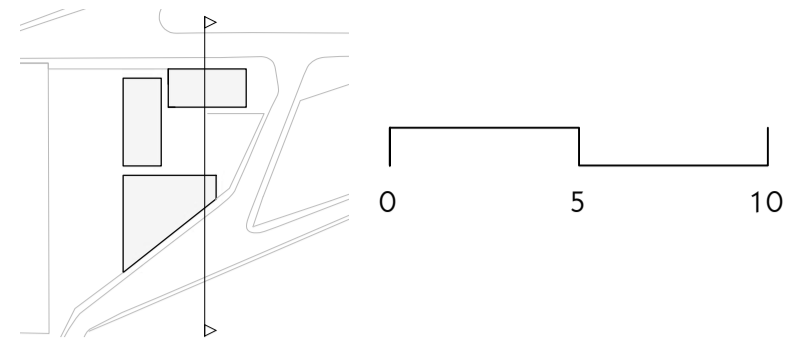


NORTH-SOUTH SECTION 1:200

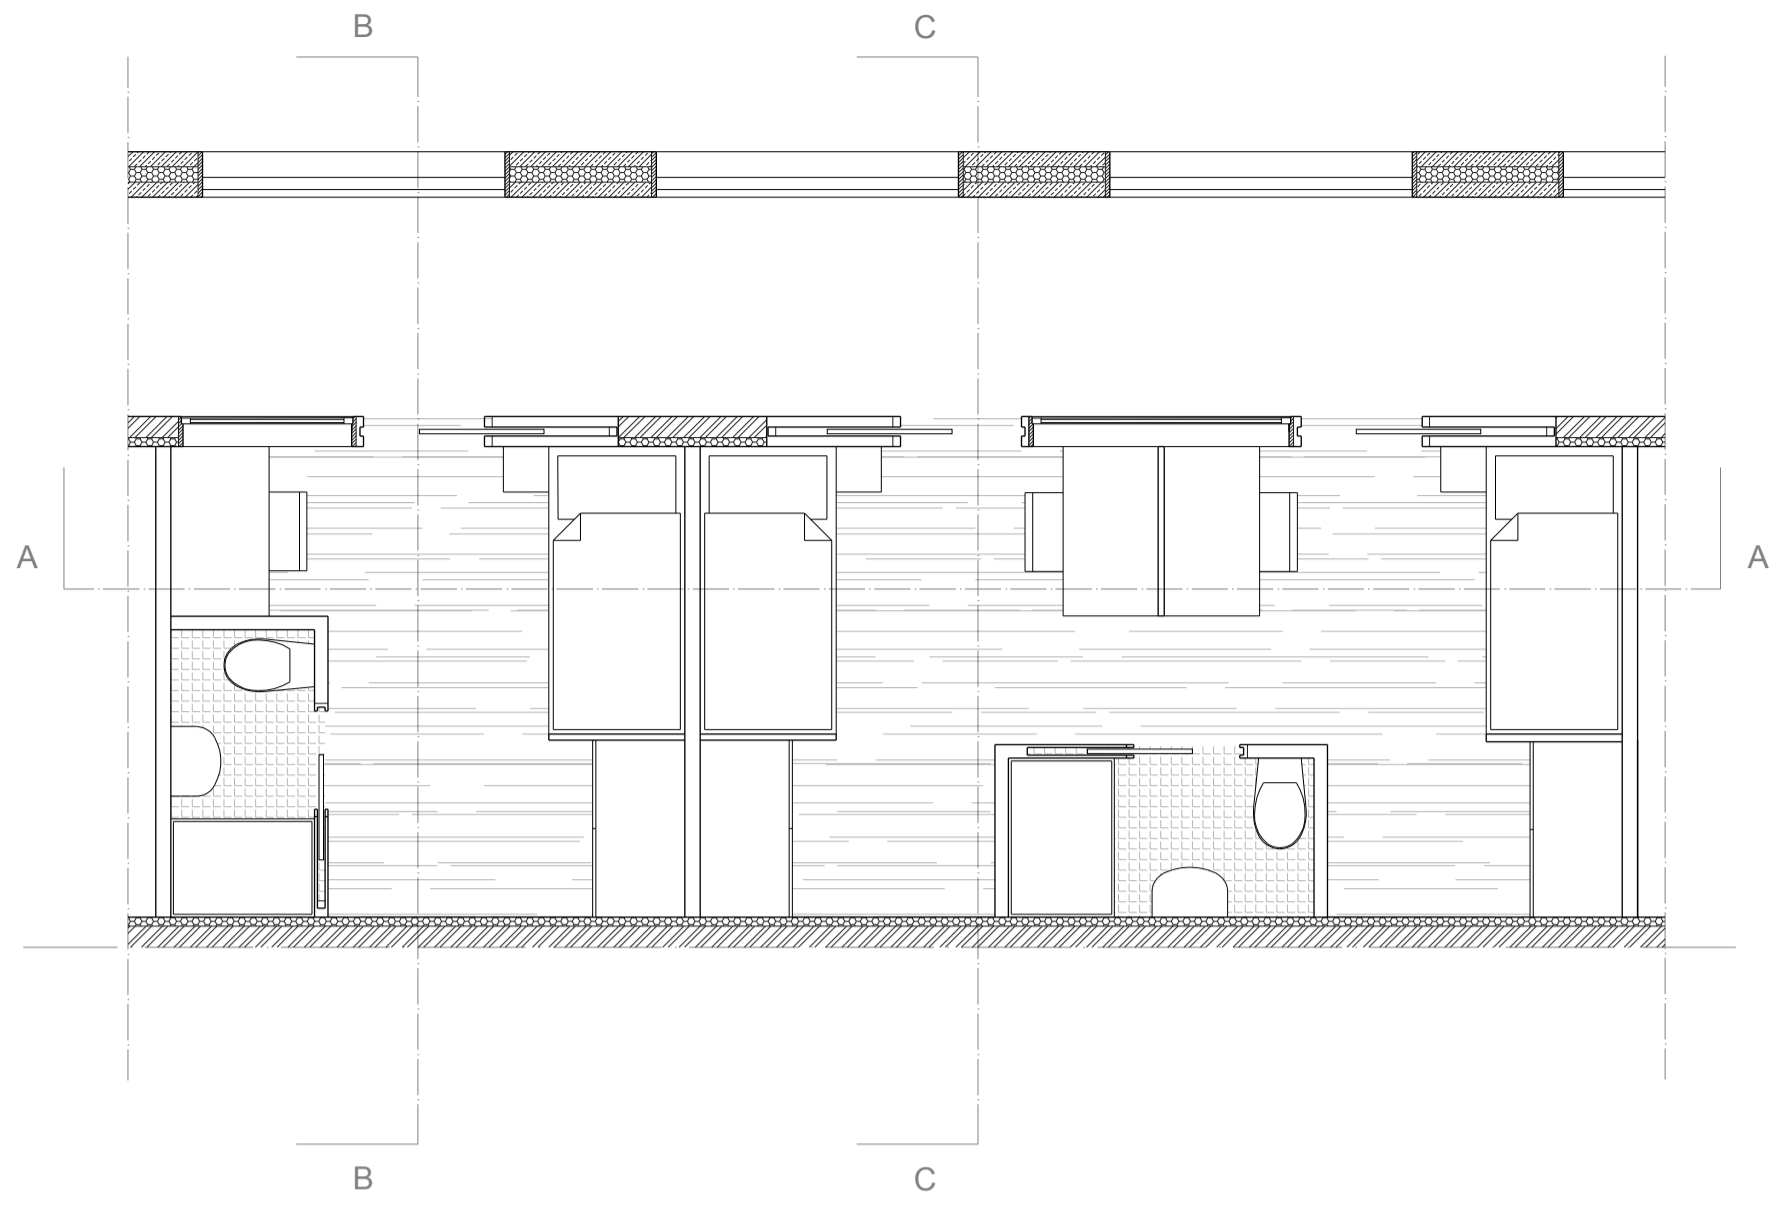


SINGLE & DOUBLE ROOM PLAN 1:50

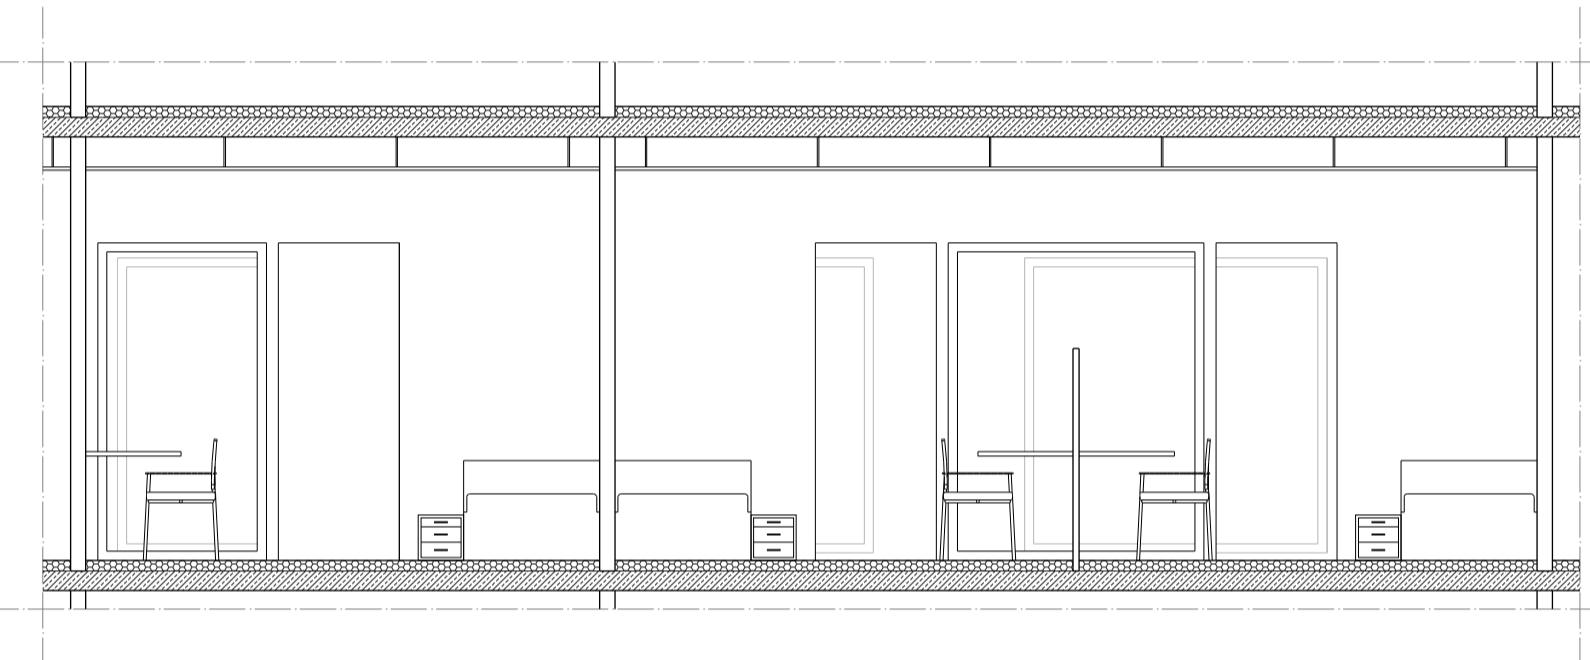


SINGLE & DOUBLE ROOM SECTION A-A 1:50

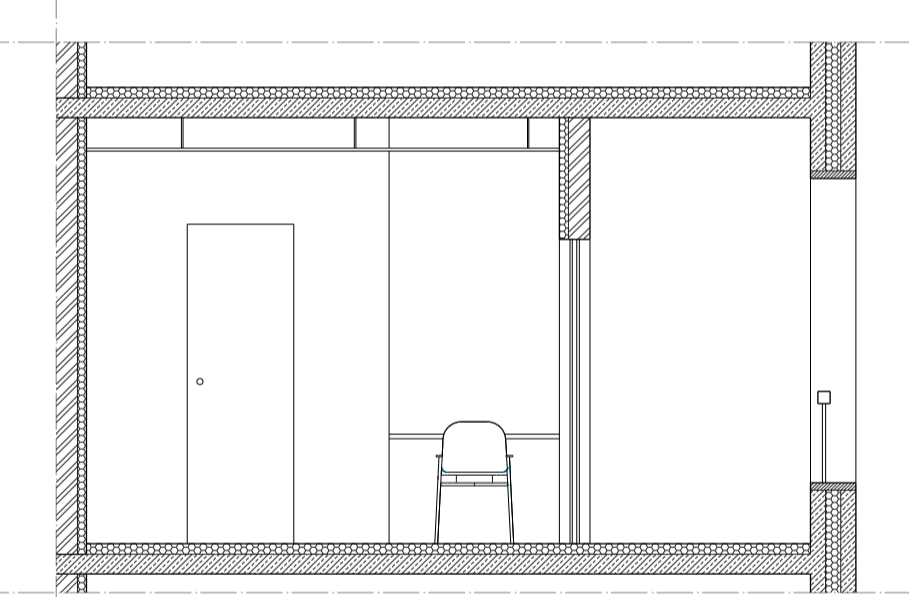


SINGLE ROOM SECTION B-B 1:50

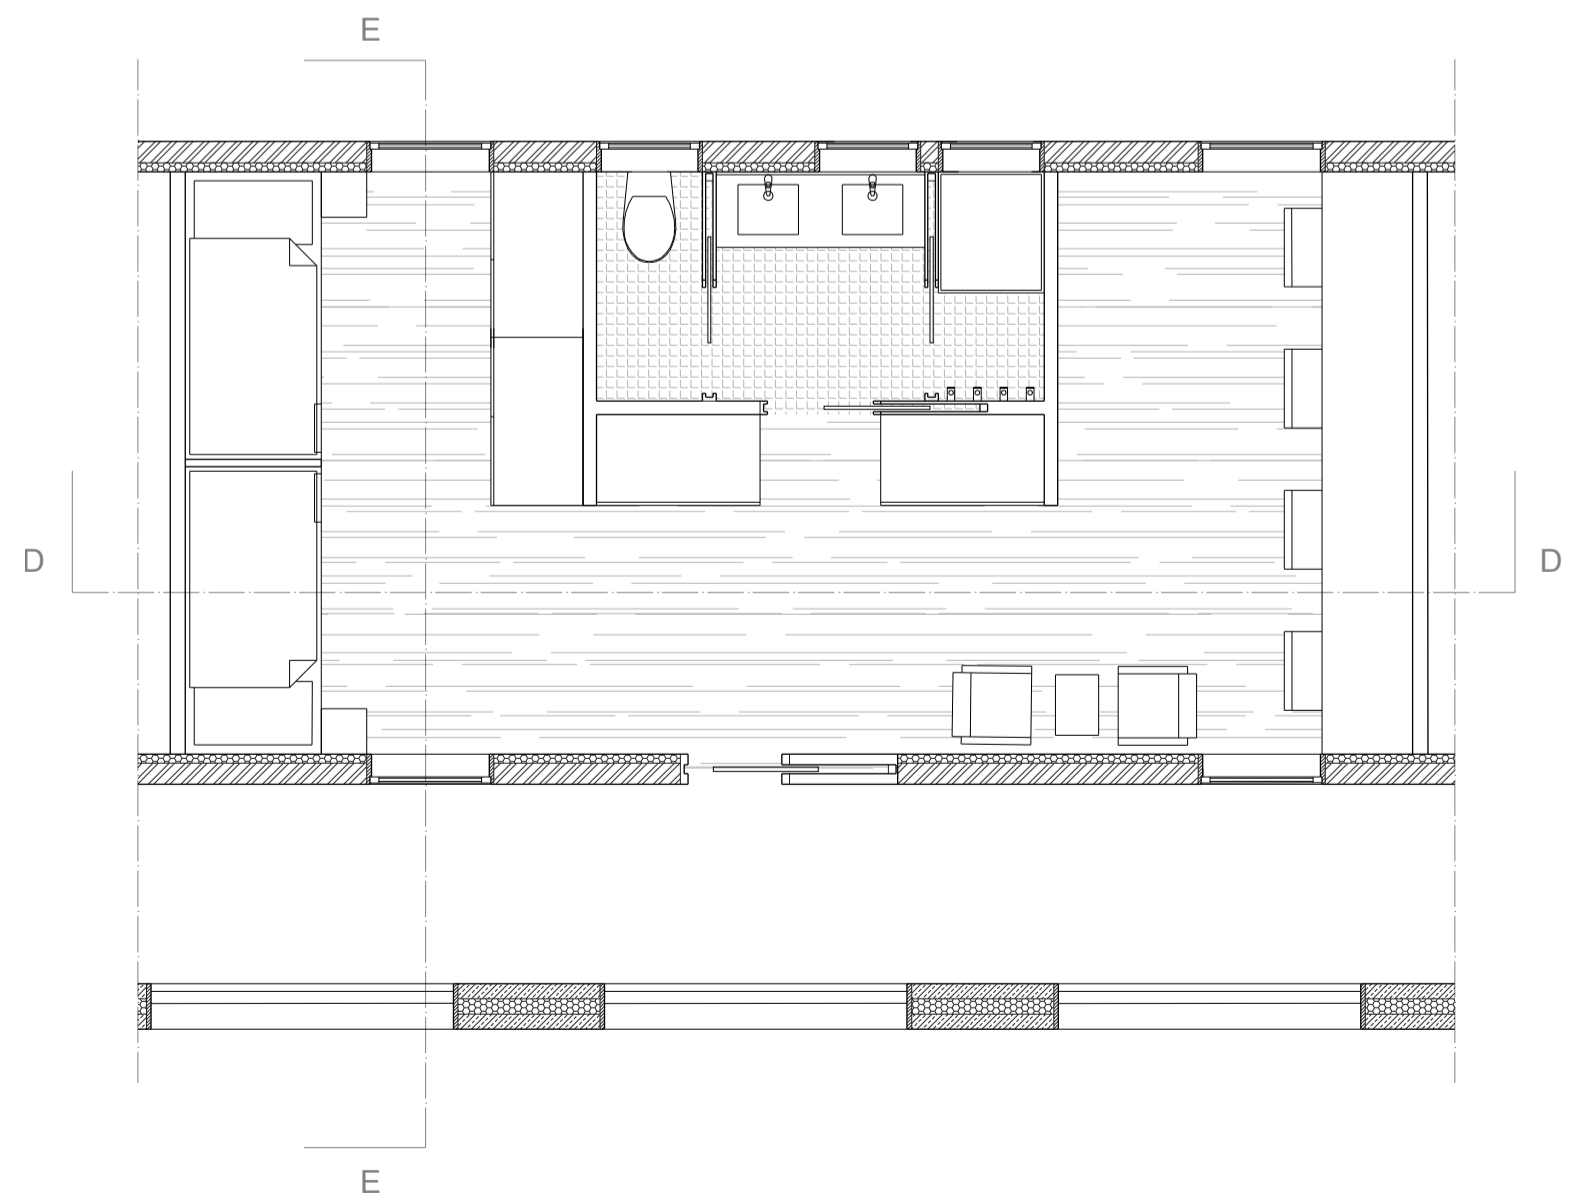


FOUR PEOPLE ROOM PLAN 1:50

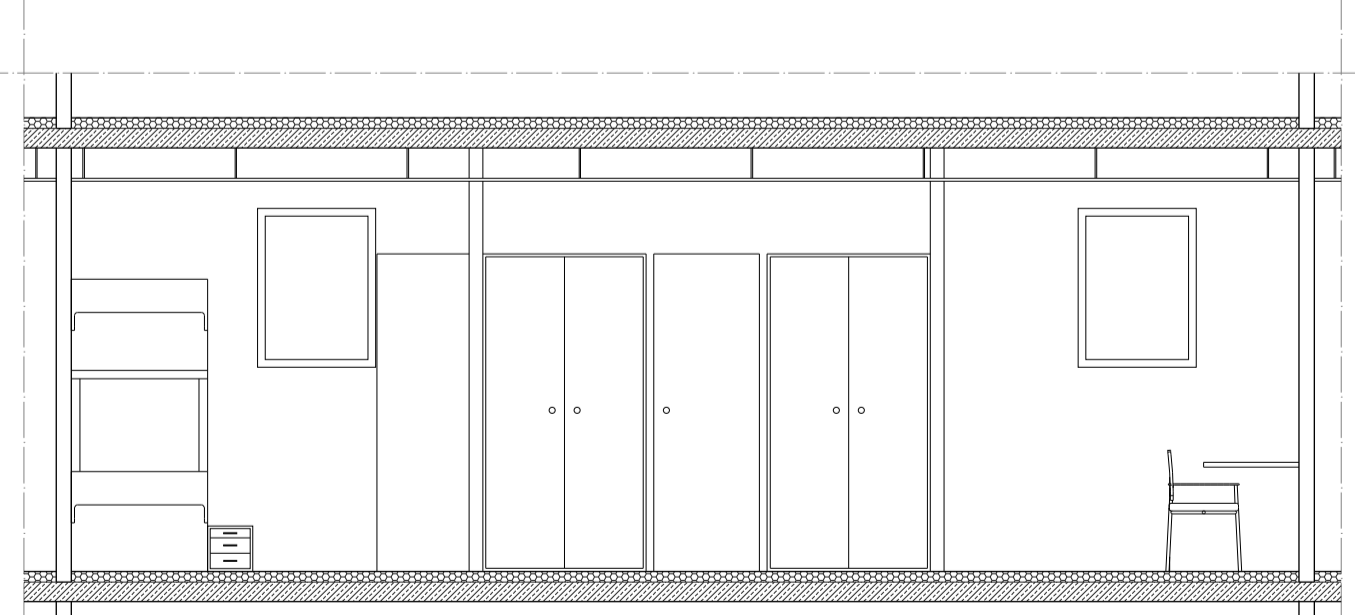

FOUR PEOPLE ROOM SECTION D-D 1:50



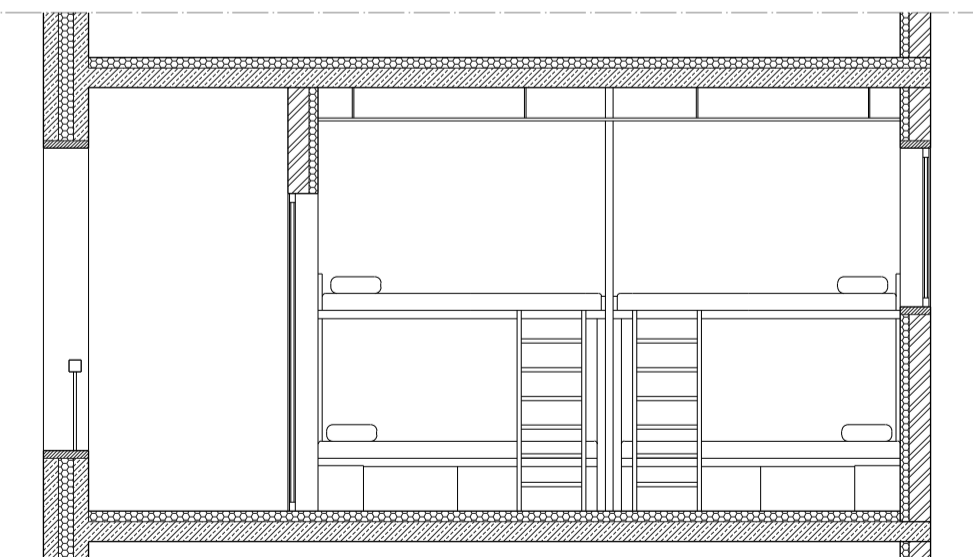


FOUR PEOPLE ROOM SECTION E-E 1:50

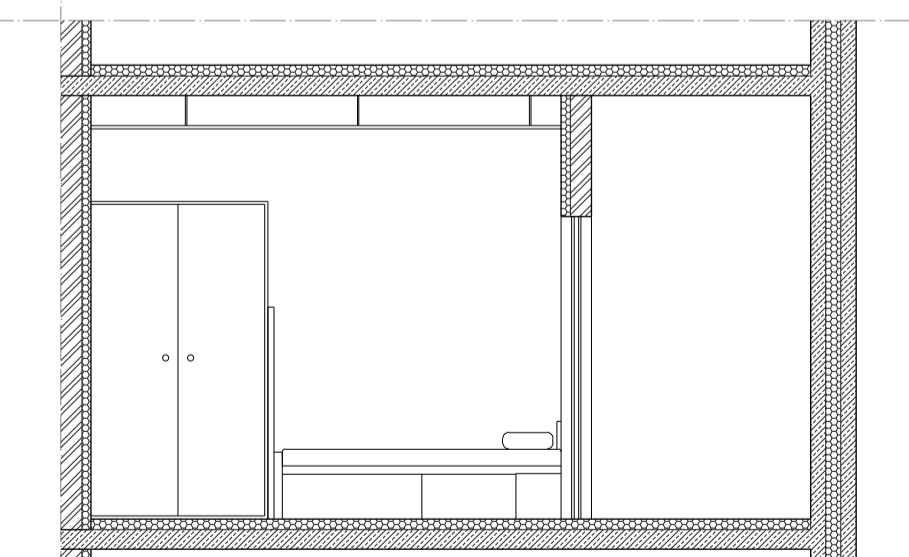


DOUBLE ROOM SECTION C-C 1:50



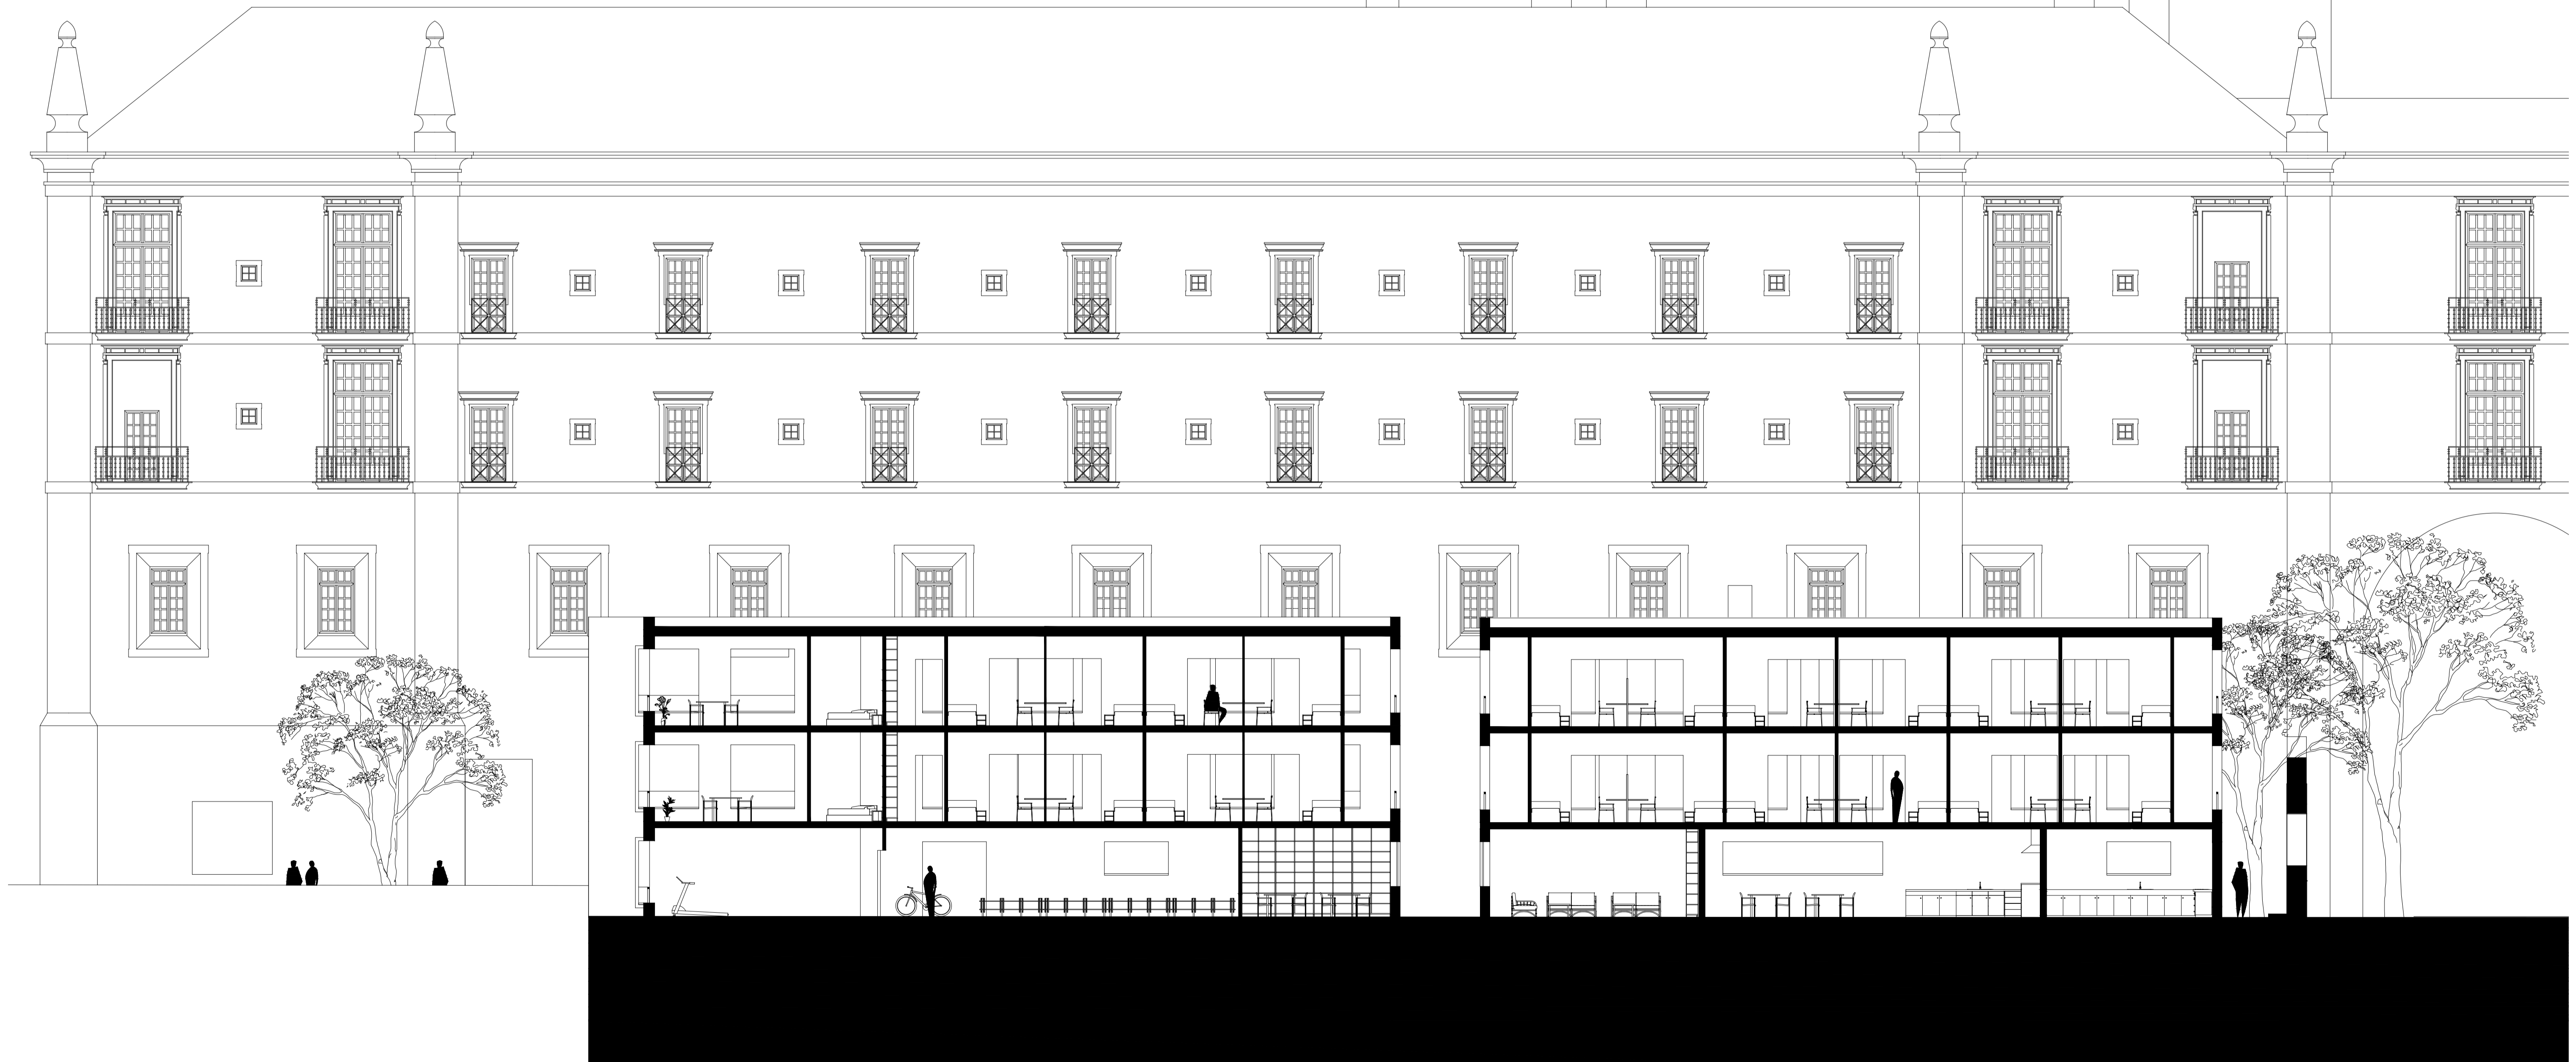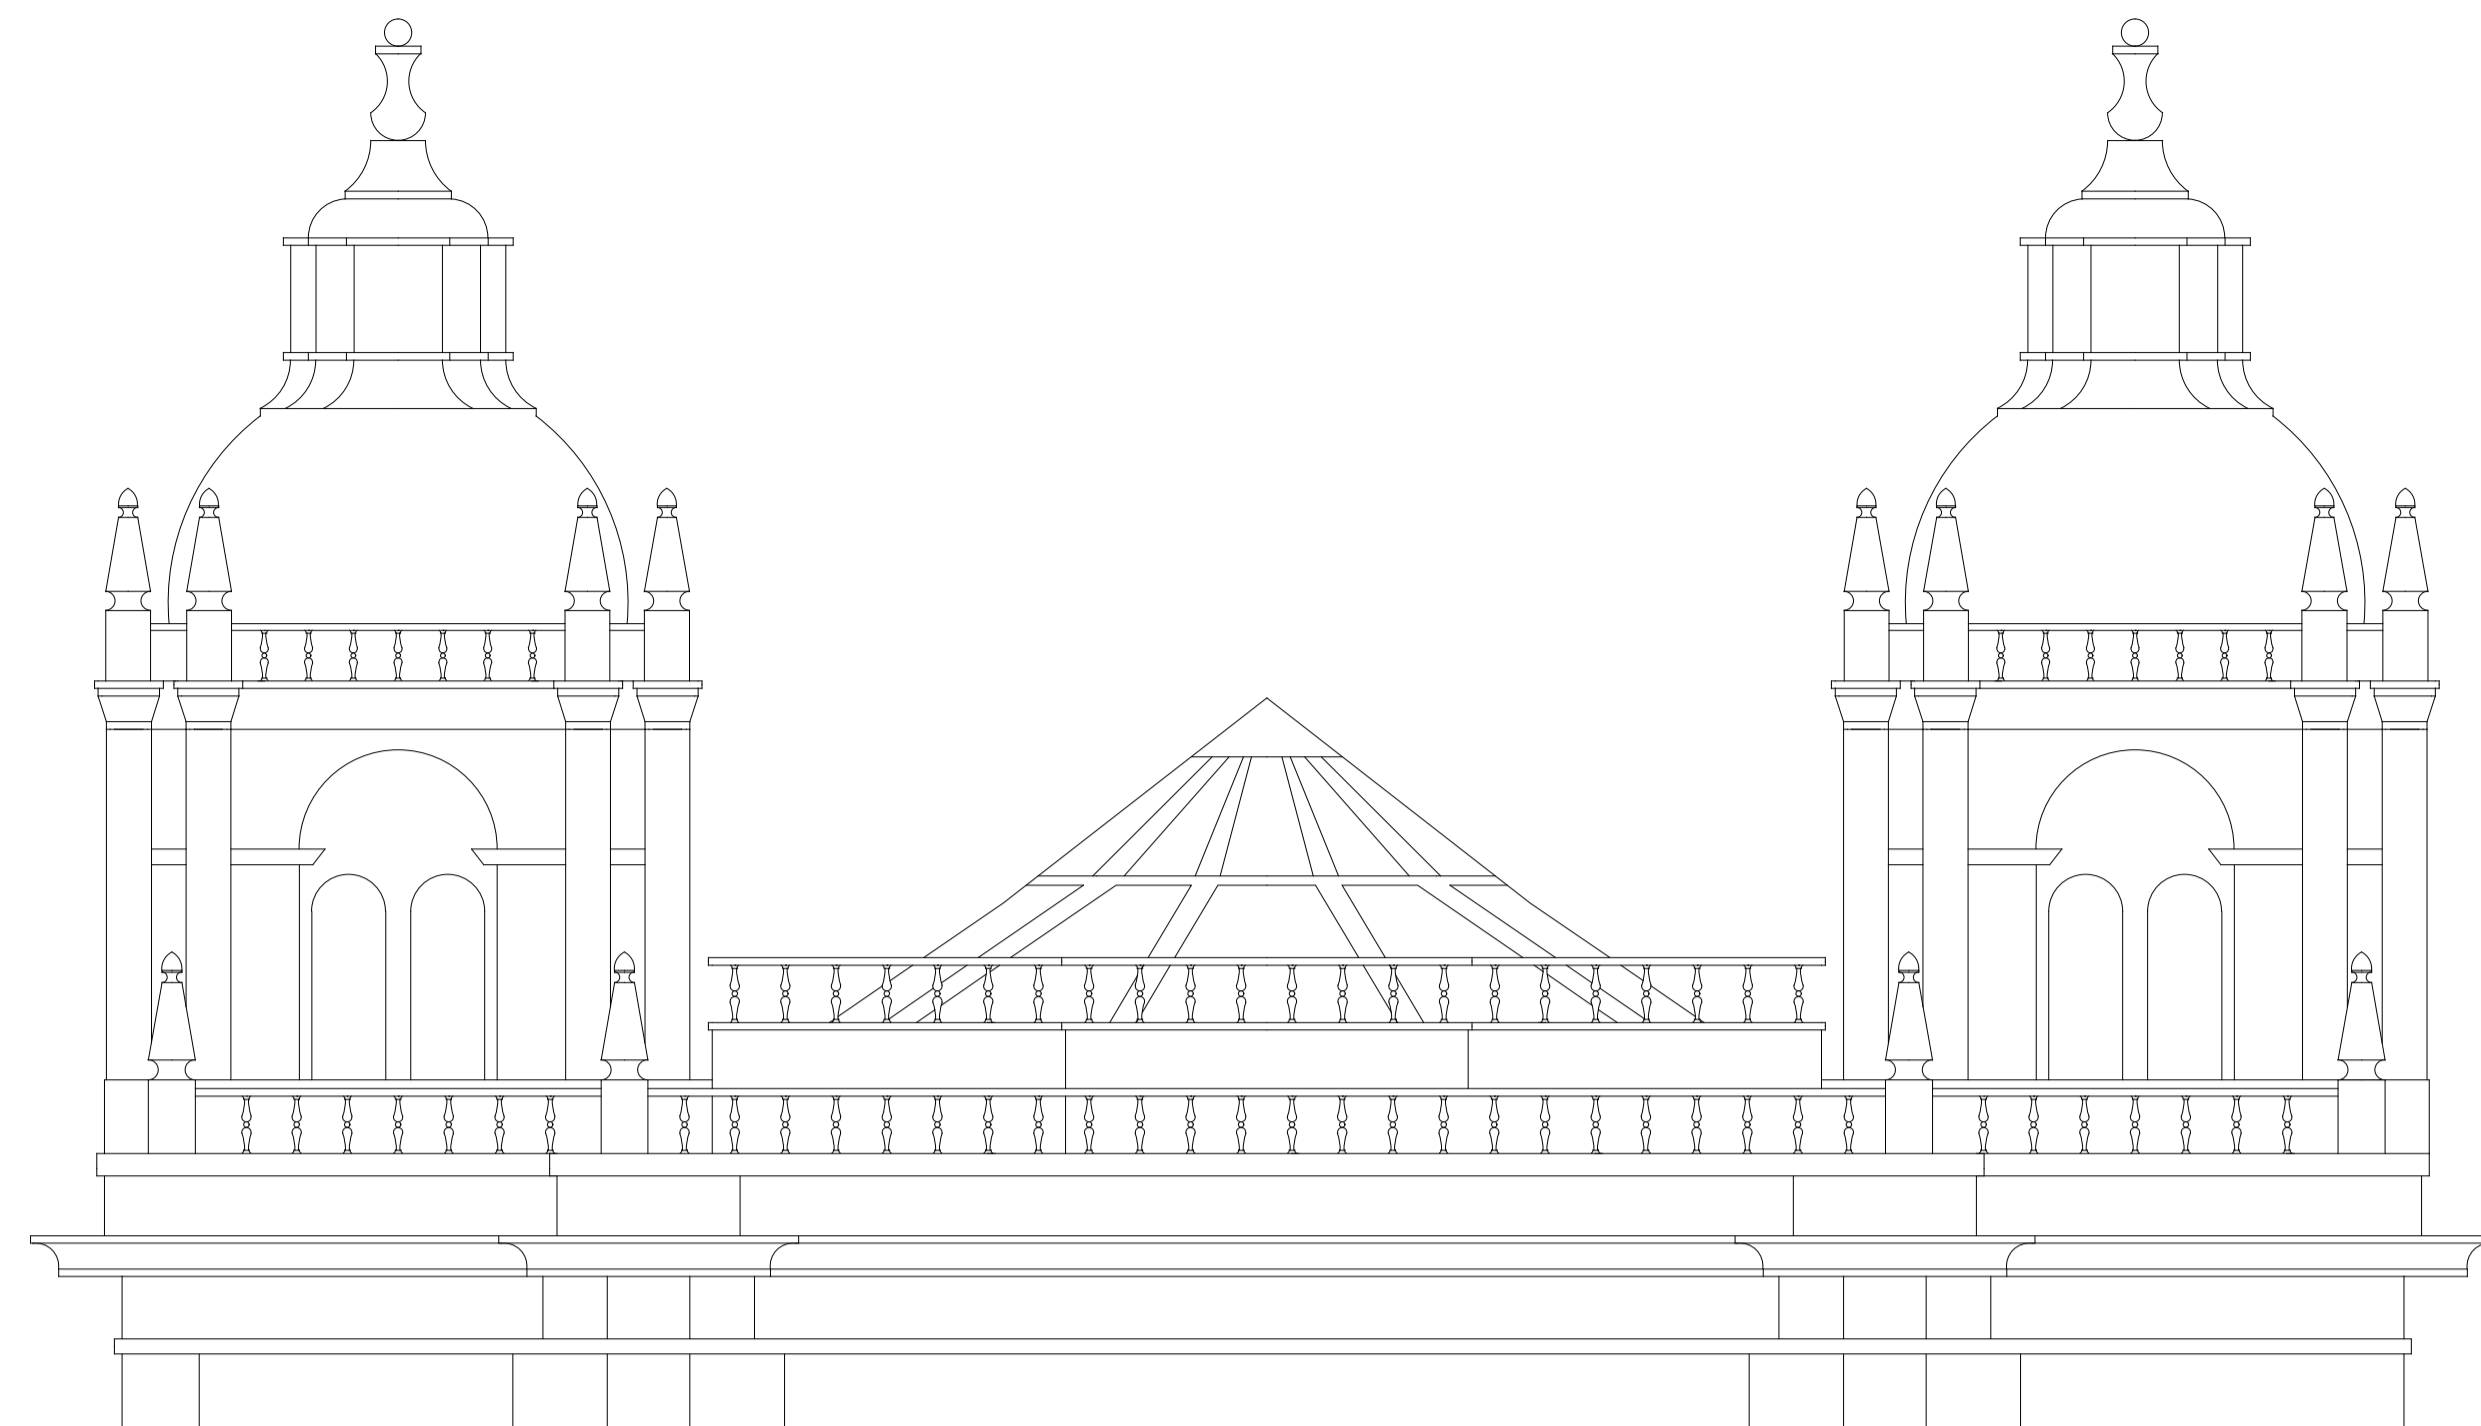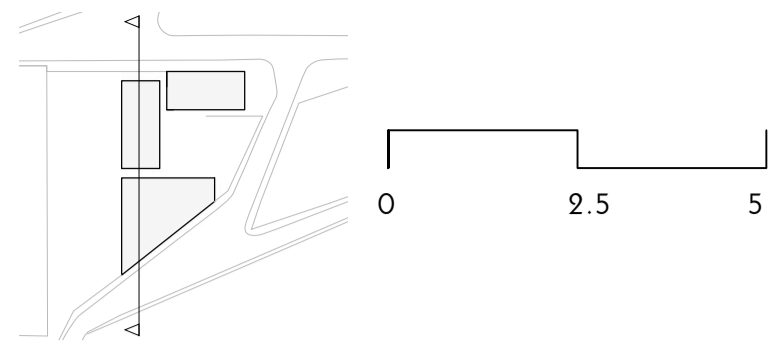

LONG SECTION THROUGH DORMITORIES 1:100




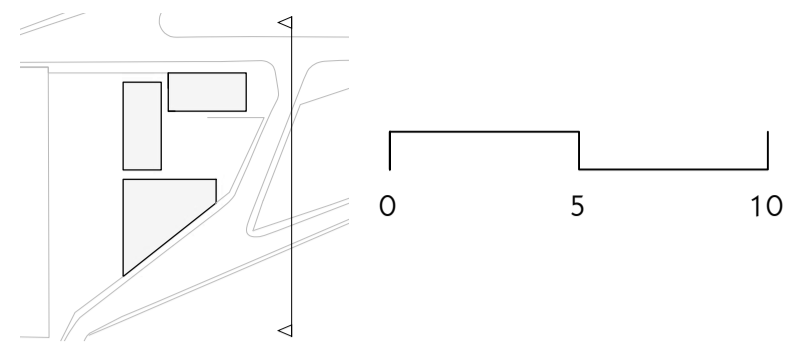

EASTERN ELEVATION 1:200



VIEWS OF PROPOSAL IN CONTEXT


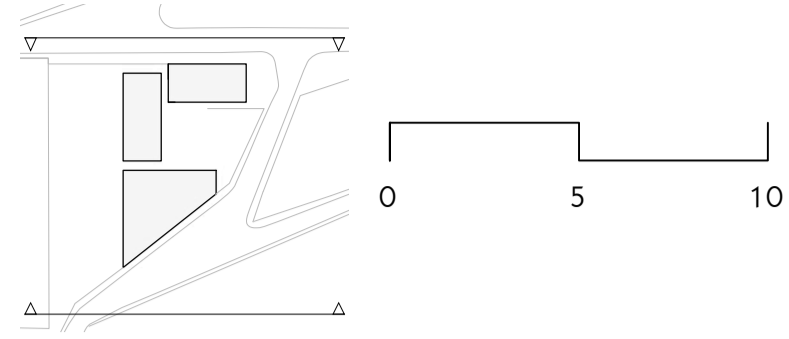


NORTHERN ELEVATION 1:200



SOUTHERN ELEVATION 1:200



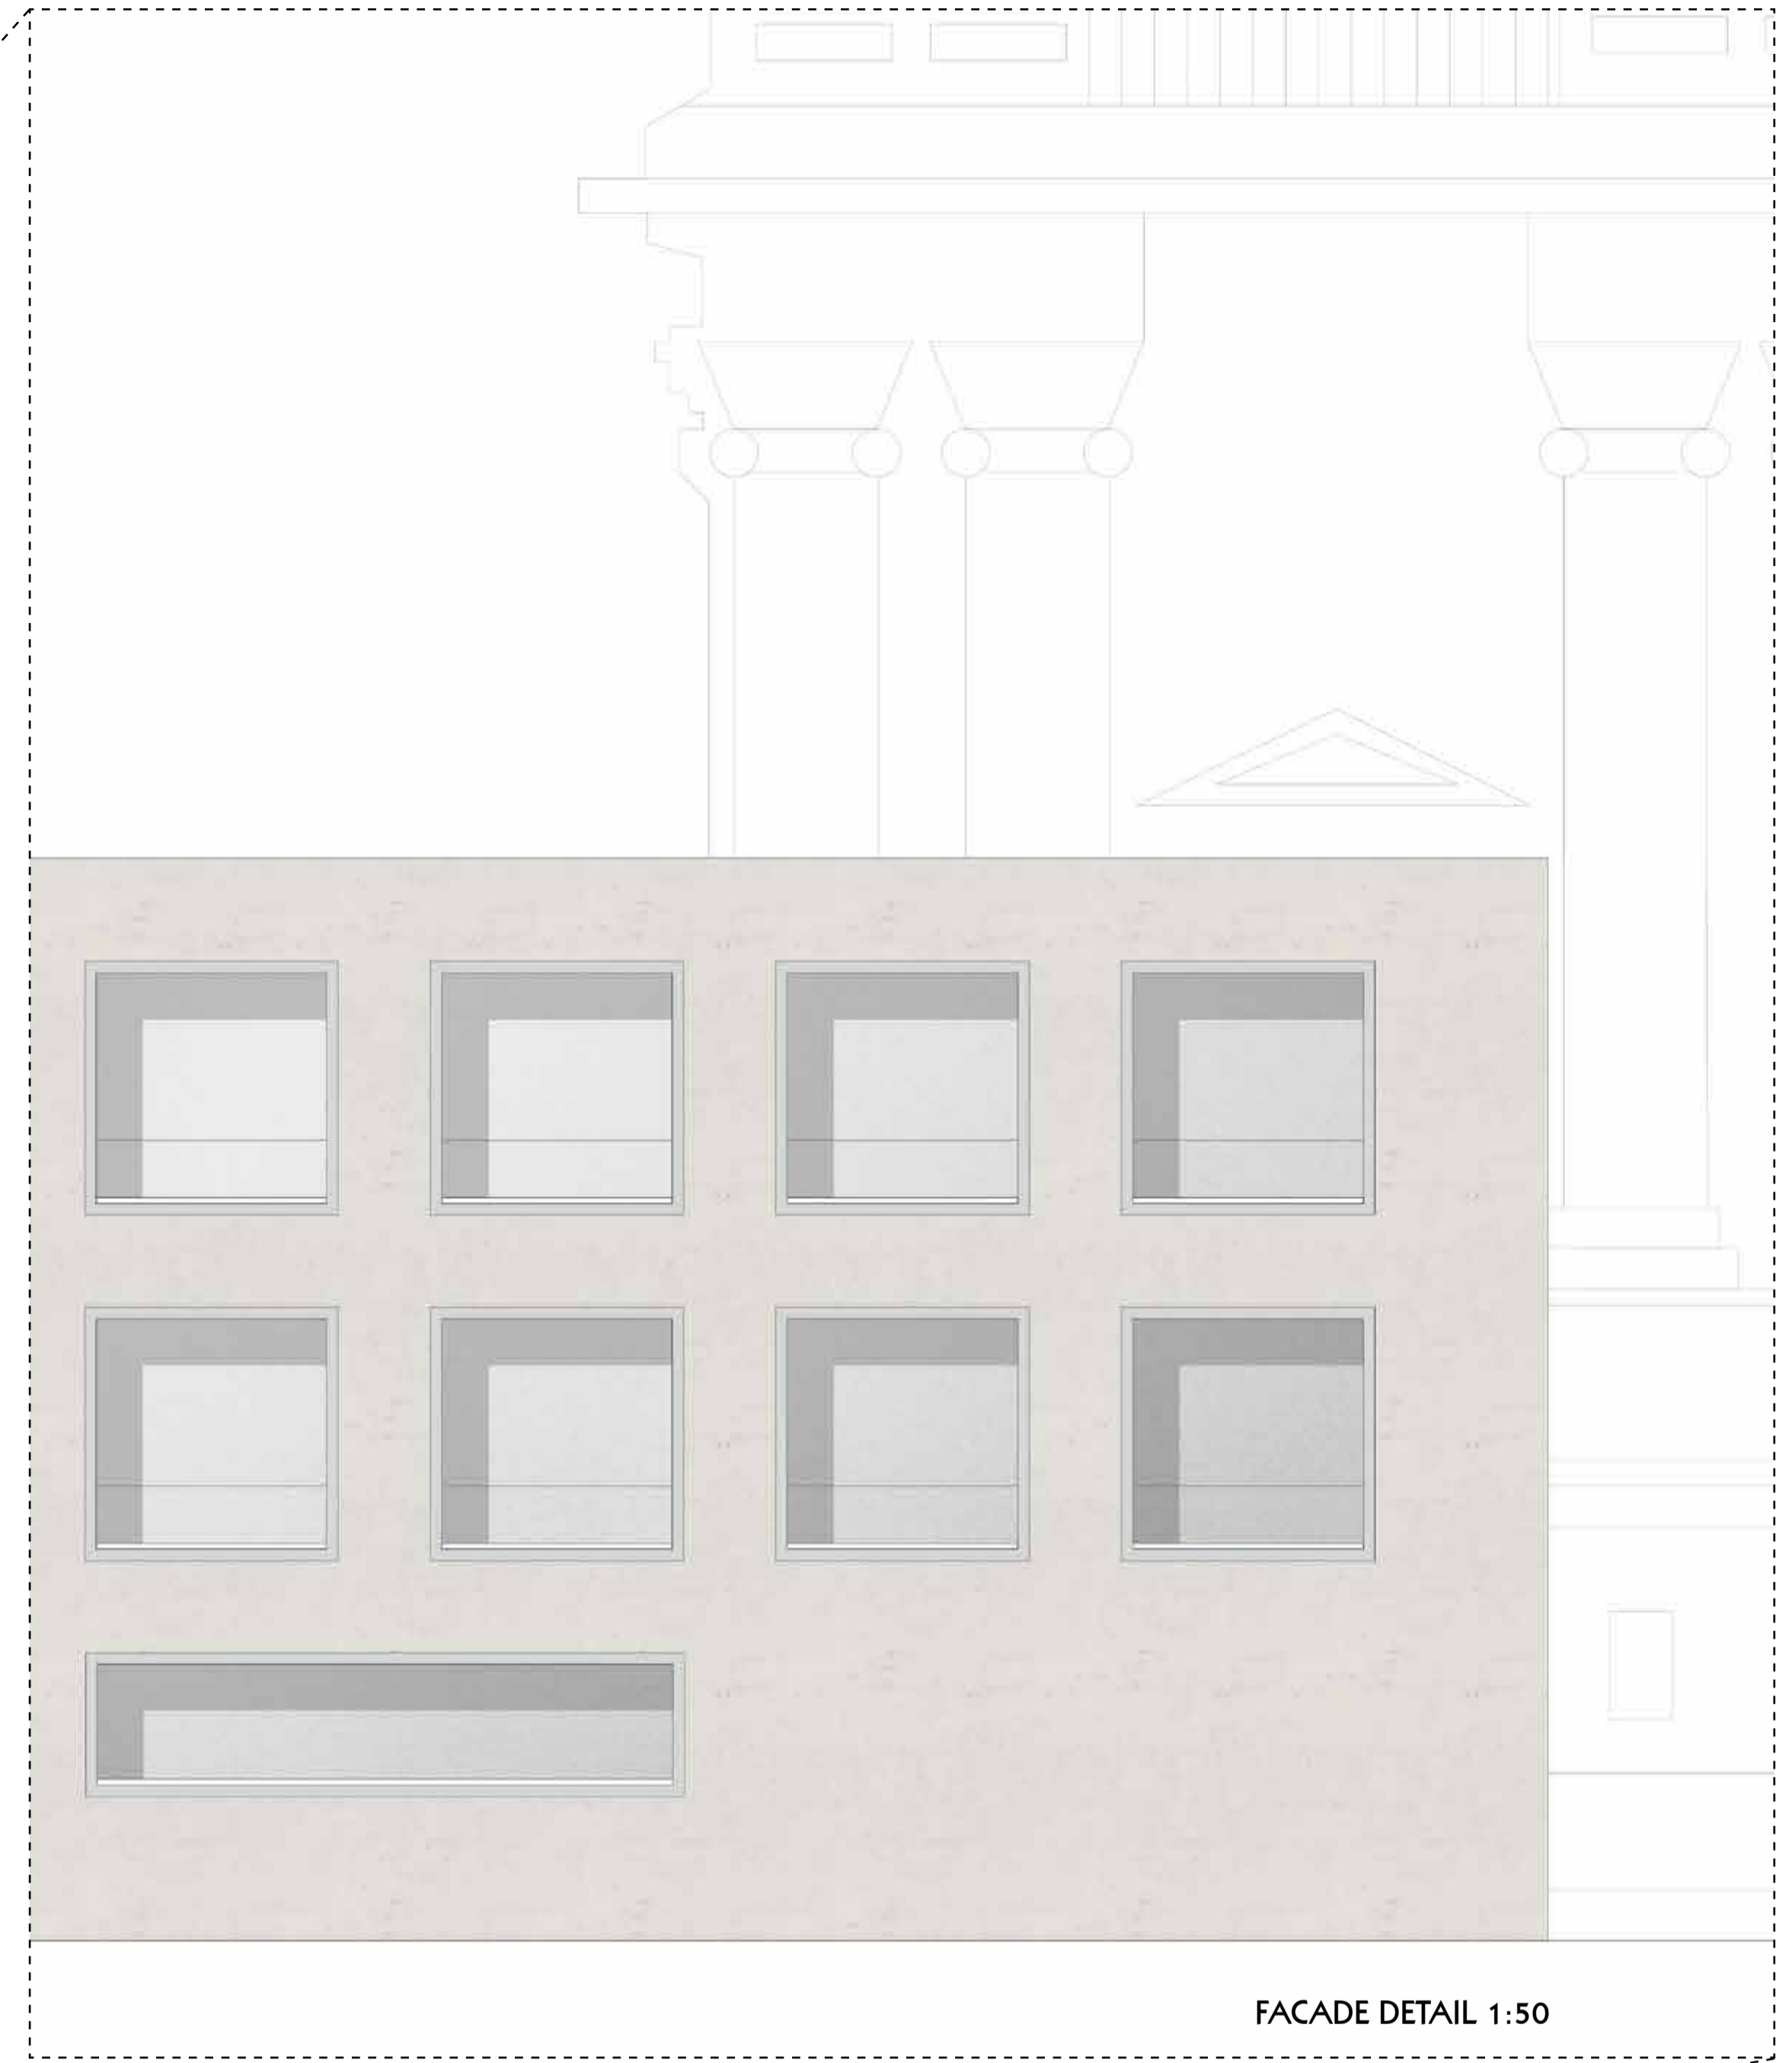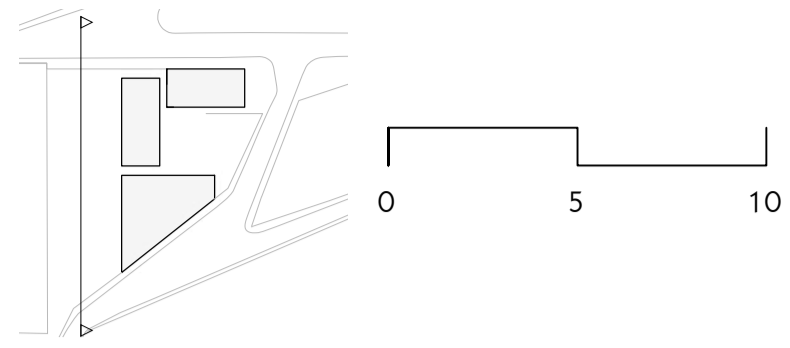

FACADE DETAIL 1:50

WESTERN ELEVATION 1:200